


BROADWAY'S ALL CLOTH ROLLOVER CAR WASH WITH SPOTFREE RINSE ARCH & 45HP BLOWER
ENUMCLAW CJD

NOTE:
 ADDITIONAL ACCESSORIES WILL REQUIRE ADDITIONAL CONTROL WIRING & EXACT PLACEMENT DEPENDS ON BAY CONFIGURATION

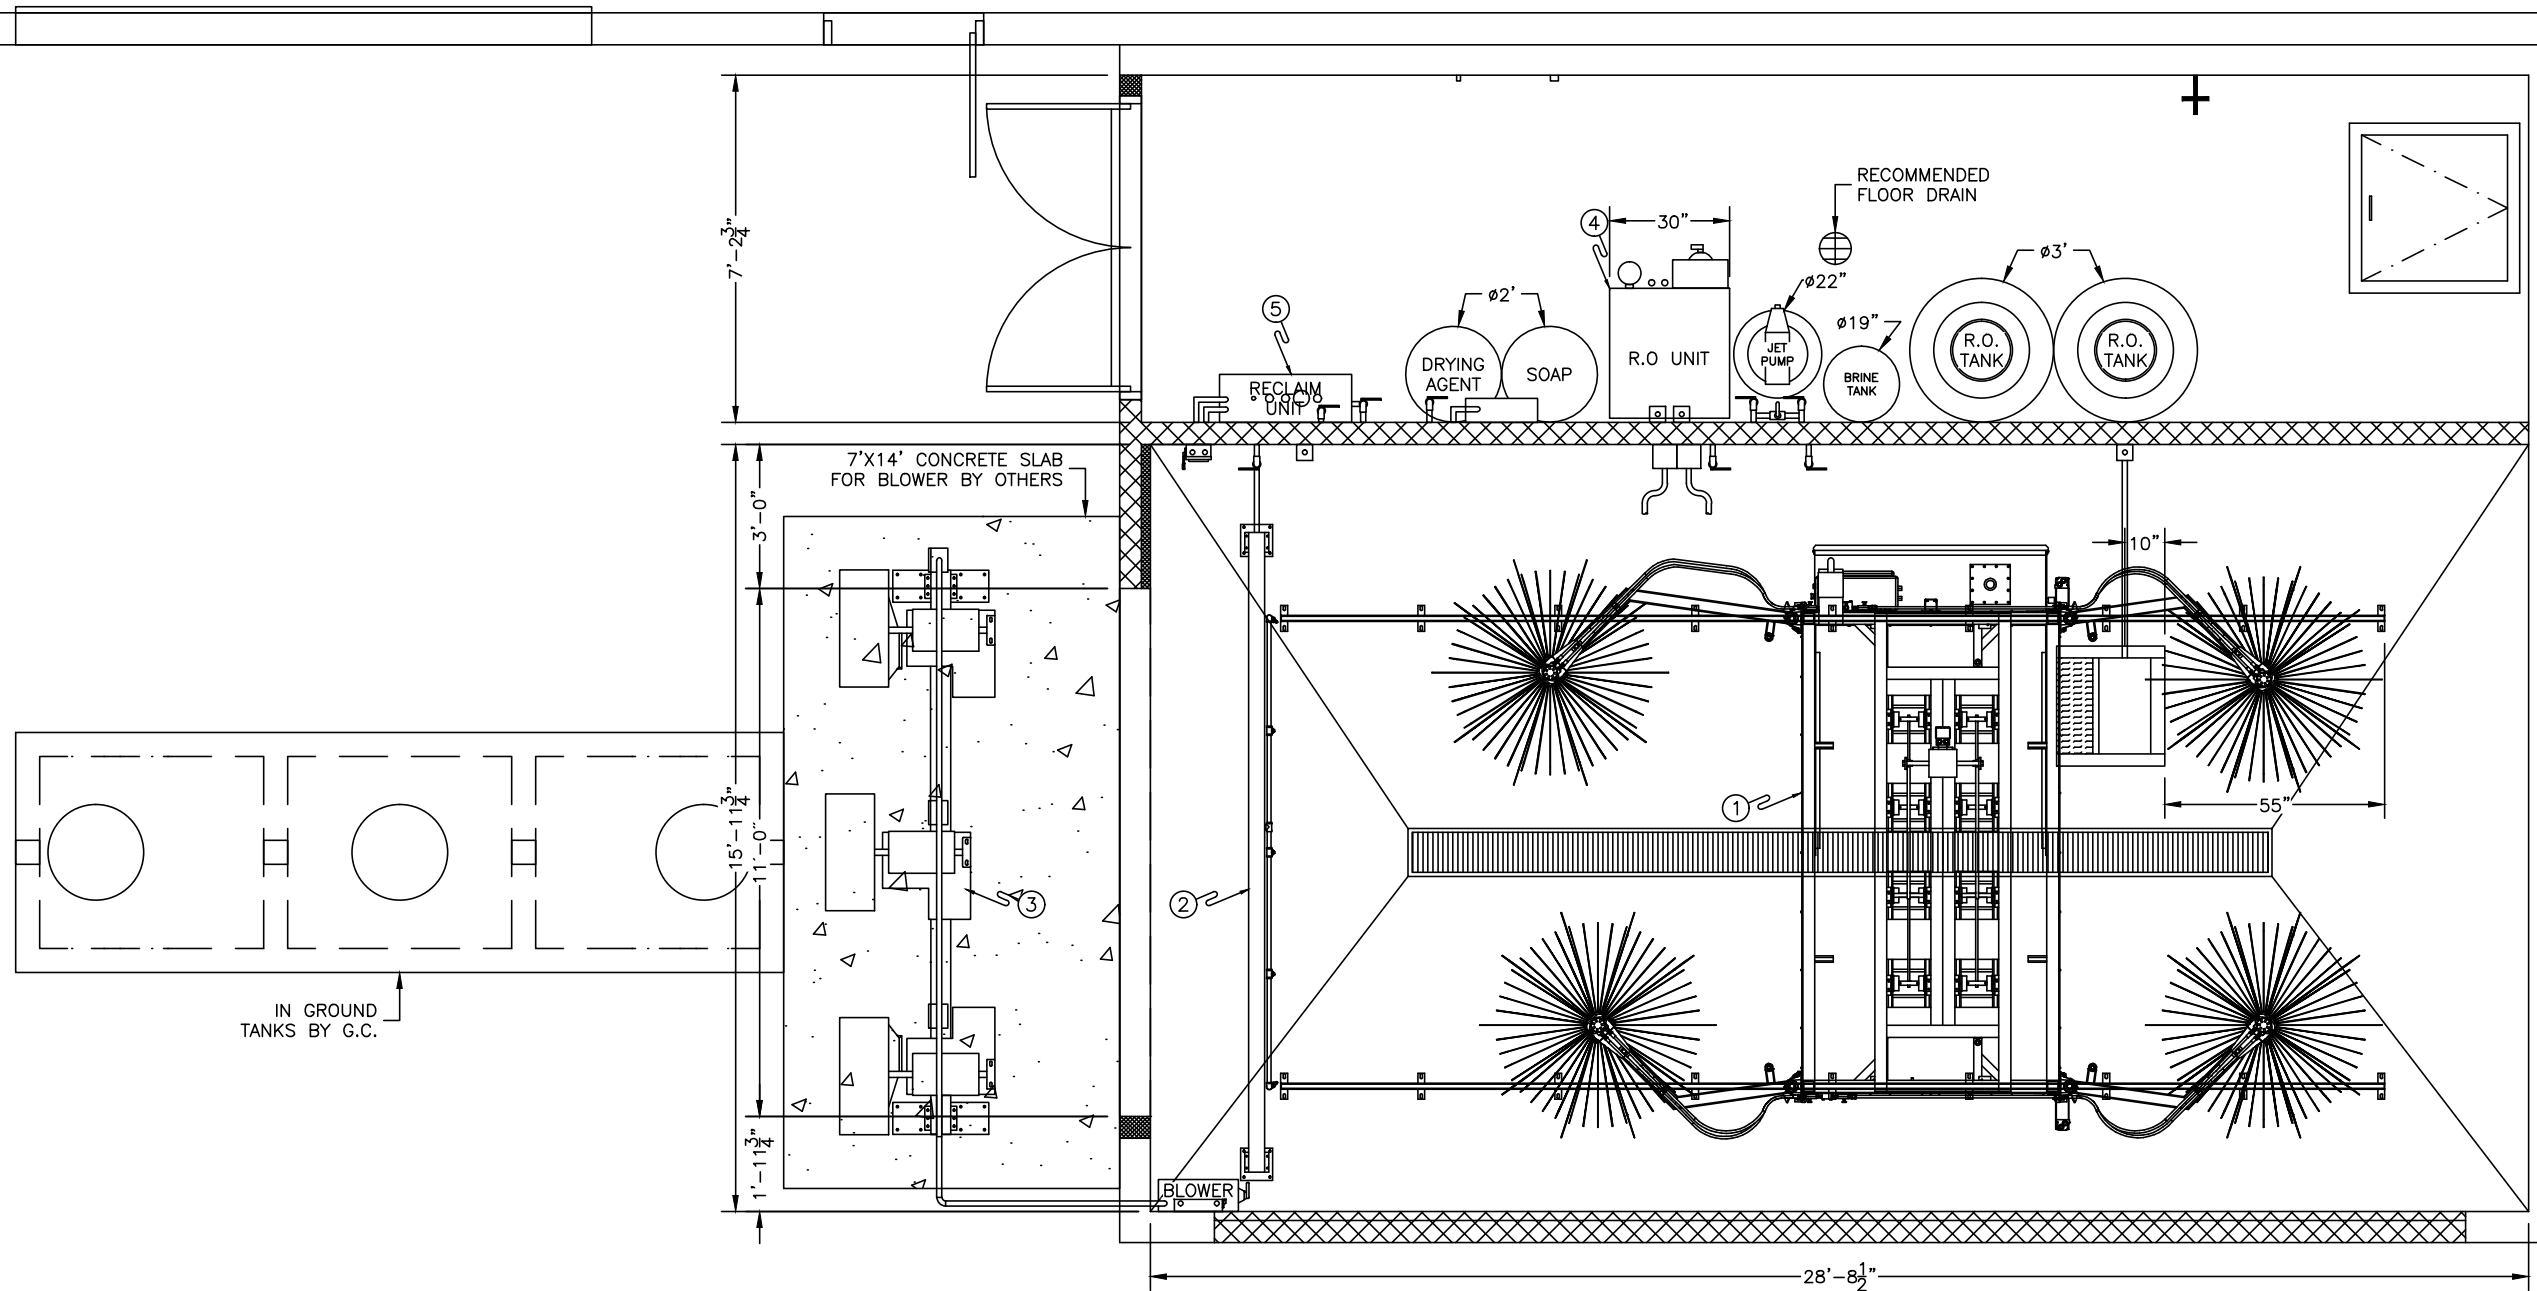

FLOOR PLAN - CAR WASH EQUIPMENT LAYOUT

- ① ROLLOVER CAR WASH
- ② RINSE ARCH
- ③ 45HP BLOWER
- ④ REVERSE OSMOSIS SYSTEM
- ⑤ IN GROUND RECLAIM

THIS DRAWING IS THE PROPERTY OF BROADWAY EQUIPMENT COMPANY. IT CONTAINS PROPRIETARY INFORMATION AND IS TRANSMITTED AS A CONFIDENTIAL DISCLOSURE. IT MAY NOT BE COPIED OR ITS CONTENTS REVEALED TO OTHERS WITHOUT THE WRITTEN CONSENT OF BROADWAY EQUIPMENT COMPANY.	
Broadway Equipment Company Minneapolis, MN 800-328-7434	DO NOT SCALE DRAWING DRAWN BY KLP DATE 02/02/21
TITLE NAME	ENUMCLAW CJD
SHEET 1	OF 1