

DRAWINGS FOR CONSTRUCTION OF THE WELL 13 REPLACEMENT

FOR AMERICAN WATER MILITARY SERVICES
JOINT BASE LEWIS-MCCHORD, WASHINGTON

PROJECT NUMBER P4-A60MWA2-00002 PUBLIC WATER SYSTEM ID 26050

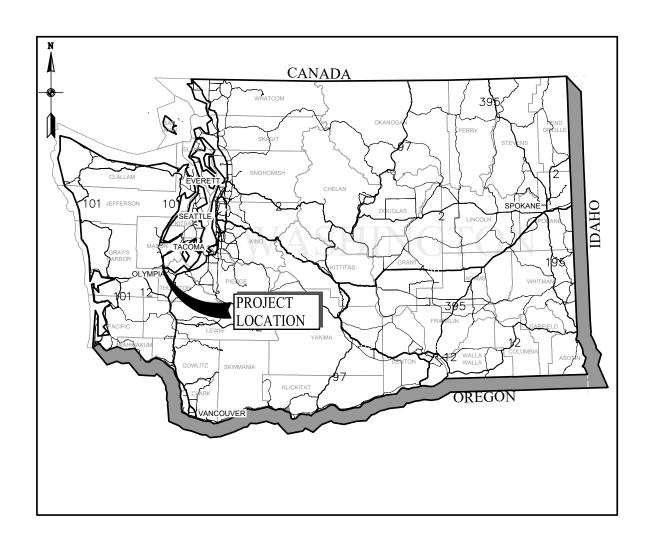

PROJECT LOCATION MAP

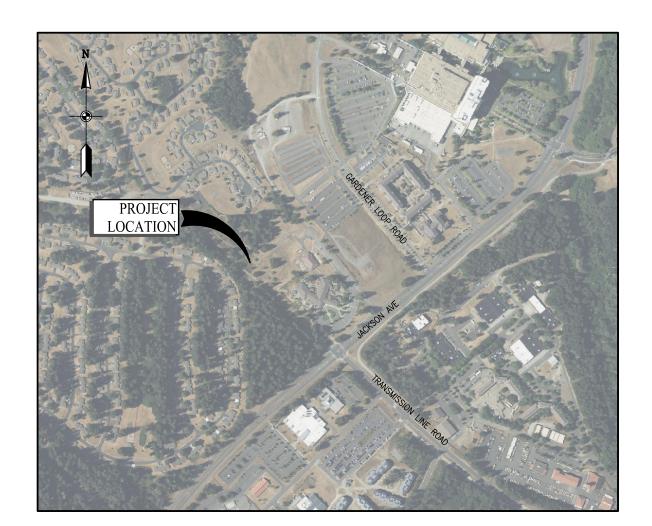

PROJECT VICINITY MAP



| 7 | | |
|---|--|--|

NOT FOR CONSTRUCTION

FOR REVIEW ONLY

FREIFY SCALE

AR IS ONE INCH ON

REVISIONS

REVISIONS

REVISIONS

ECT LOCATIONS
VICINITY MAPS

PROJECT LOCATI AND VICINITY MA

DRAWING NO.

G-01

American Water(427-22-01 02 03 JBI M Wells(2 0 Design Phase) 2 9 Drawings(shr) Well 13(4272202 G-01 dwn Plotted: 12(26)/2023 2:20 PM Rv: Rodolfo Garci

| SHET NO. WIGN NO. SHEET TITLE | INDEX OF DRAWINGS | | | | | |
|--|-------------------|----------|---|--|--|--|
| GENERAL G=01 | | DWG NO | | | | |
| 01 G-01 PROJECT LOCATIONS AND VICINITY MAPS | NO. | DWG NO. | | | | |
| Q2 | | 0.04 | | | | |
| 0.3 G-0.3 ABBREVIATIONS | | | | | | |
| 0.5 G-04 SYMBOLS GENERAL NOTES | | + | | | | |
| 0.5 G-0.5 GENERAL NOTES | | | | | | |
| CAPIL DEMOLITION AND EROSION CONTROL - PLAN | | | | | | |
| 06 | | 0 00 | | | | |
| 07 | 06 | C-01 | | | | |
| 09 | | | | | | |
| 10 | 08 | C-03 | SITE UTILITY | | | |
| 11 | 09 | C-04 | NEW 12" WATERLINE AND PUMP TO POND DRAINLINE - PROFILES | | | |
| 12 | 10 | C-05 | DRAINAGE DETAILS | | | |
| 13 | 11 | C-06 | FE6 CHAINLINK SECURITY FENCE DETAILS | | | |
| A-O1 | 12 | C-07 | FE6 CHAINLINK SECURITY FENCE GATE DETAILS | | | |
| 14 | 13 | C-08 | AMERICAN WATER STANDARD DETAILS | | | |
| 15 | | | | | | |
| 16 | | | | | | |
| 17 | | | | | | |
| 18 | | | | | | |
| SCHEDULES AND DETAILS | | | | | | |
| STRUCTURAL | | | | | | |
| S-01 WELL 13 STRUCTURAL FLOOR PLAN | 19 | A-06 | | | | |
| S-02 WELL 13 STRUCTURAL ROOF PLAN | 20 | S_01 | | | | |
| S-03 WELL 13 SECTIONS | | | | | | |
| S - 04 WELL 13 STRUCTURAL DETAILS MECHANICAL | | | | | | |
| MECHANICAL | | | | | | |
| M-01 WELL 13 - PLAN | | <u> </u> | | | | |
| 26 M-03 WELL HEAD - DETAILS 27 M-04 CHLORINE DOSING PROCESS SYSTEM CHEMATIC 28 M-05 FLOURIDE DOSING PROCESS SYSTEM SCHEMATIC HVAC 29 H-01 HVAC ABBREVIATIONS, LEGEND AND NOTES 30 H-02 HVAC SCHEDULES 31 H-03 HVAC PLAN ELECTRICAL 32 E-01 ELECTRICAL LEGEND AND NOTES 33 E-02 ELECTRICAL SITE PLAN 34 E-03 POWER AND GROUNDING PLAN 35 E-04 CONTROLS PLAN 36 E-05 LIGHTING PLAN 37 E-06 POWER ONE-LINE DIAGRAM 38 E-07 LOAD SUMMARY AND PANEL SCHEDULE 39 E-08 CONTROL ONE-LINE DIAGRAM - 1 40 E-09 CONTROL ONE-LINE DIAGRAM - 2 41 E-10 PUMP MOTOR CONTROL DIAGRAM 42 P-01 PLUMBING ABBREVIATIONS , LEGEND, AND NOTES 43 P-02 PLUMBING SCHEDULES 44 P-03 PLUMBING PLAN GENERAL CIVIL DETAILS 45 GC-01 GENERAL CIVIL DETAILS - 1 GENERAL STRUCTURAL NOTES - 2 48 GS-03 GENERAL STRUCTURAL DETAILS - 1 | 24 | M-01 | | | | |
| 27 M-04 CHLORINE DOSING PROCESS SYSTEM CHEMATIC 28 M-05 FLOURIDE DOSING PROCESS SYSTEM SCHEMATIC HVAC 29 H-01 HVAC ABBREVIATIONS, LEGEND AND NOTES 30 H-02 HVAC SCHEDULES 31 H-03 HVAC PLAN ELECTRICAL 32 E-01 ELECTRICAL LEGEND AND NOTES 33 E-02 ELECTRICAL SITE PLAN 34 E-03 POWER AND GROUNDING PLAN 35 E-04 CONTROLS PLAN 36 E-05 LIGHTING PLAN 37 E-06 POWER ONE-LINE DIAGRAM 38 E-07 LOAD SUMMARY AND PANEL SCHEDULE 39 E-08 CONTROL ONE-LINE DIAGRAM - 1 40 E-09 CONTROL ONE-LINE DIAGRAM - 2 41 E-10 PUMP MOTOR CONTROL DIAGRAM 42 P-01 PLUMBING ABBREVIATIONS , LEGEND, AND NOTES 43 P-02 PLUMBING SCHEDULES 44 P-03 PLUMBING PLAN GENERAL CIVIL DETAILS 45 GC-01 GENERAL CIVIL DETAILS - 1 GENERAL STRUCTURAL NOTES - 2 48 GS-03 GENERAL STRUCTURAL DETAILS - 1 | | | | | | |
| M-05 FLOURIDE DOSING PROCESS SYSTEM SCHEMATIC HVAC HVAC HVAC ABBREVIATIONS, LEGEND AND NOTES H-02 HVAC SCHEDULES H-03 HVAC PLAN ELECTRICAL ELECTRICAL ELECTRICAL ELECTRICAL ELECTRICAL LEGEND AND NOTES BERCH AND ROBER AND ROBER CONTROLS PLAN ECONTROLS PLAN ECONTROL PLAN ECONTROL PLAN ECONTROL DIAGRAM ECONTROL ONE-LINE DIAGRAM ECONTROL ONE- | 26 | M-03 | WELL HEAD - DETAILS | | | |
| HVAC 29 H-01 HVAC ABBREVIATIONS, LEGEND AND NOTES 30 H-02 HVAC SCHEDULES 31 H-03 HVAC PLAN ELECTRICAL 32 E-01 ELECTRICAL LEGEND AND NOTES 33 E-02 ELECTRICAL SITE PLAN 34 E-03 POWER AND GROUNDING PLAN 35 E-04 CONTROLS PLAN 36 E-05 LIGHTING PLAN 37 E-06 POWER ONE-LINE DIAGRAM 38 E-07 LOAD SUMMARY AND PANEL SCHEDULE 39 E-08 CONTROL ONE-LINE DIAGRAM - 1 40 E-09 CONTROL ONE-LINE DIAGRAM - 2 41 E-10 PUMP MOTOR CONTROL DIAGRAM PLUMBING 42 P-01 PLUMBING ABBREVIATIONS , LEGEND, AND NOTES 43 P-02 PLUMBING SCHEDULES 44 P-03 PLUMBING PLAN GENERAL CIVIL DETAILS -1 GENERAL STRUCTURAL NOTES - 2 48 GS-03 GENERAL STRUCTURAL DETAILS - 1 | 27 | M-04 | CHLORINE DOSING PROCESS SYSTEM CHEMATIC | | | |
| 29 | 28 | M-05 | FLOURIDE DOSING PROCESS SYSTEM SCHEMATIC | | | |
| 30 | | | HVAC | | | |
| STATE | 29 | H-01 | HVAC ABBREVIATIONS, LEGEND AND NOTES | | | |
| ELECTRICAL 32 E-01 ELECTRICAL LEGEND AND NOTES 33 E-02 ELECTRICAL SITE PLAN 34 E-03 POWER AND GROUNDING PLAN 35 E-04 CONTROLS PLAN 36 E-05 LIGHTING PLAN 37 E-06 POWER ONE-LINE DIAGRAM 38 E-07 LOAD SUMMARY AND PANEL SCHEDULE 39 E-08 CONTROL ONE-LINE DIAGRAM - 1 40 E-09 CONTROL ONE-LINE DIAGRAM - 2 41 E-10 PUMP MOTOR CONTROL DIAGRAM PLUMBING 42 P-01 PLUMBING ABBREVIATIONS , LEGEND, AND NOTES 43 P-02 PLUMBING SCHEDULES 44 P-03 PLUMBING SCHEDULES 45 GC-01 GENERAL CIVIL DETAILS -1 GENERAL STRUCTURAL NOTES - 1 47 GS-02 GENERAL STRUCTURAL NOTES - 2 48 GS-03 GENERAL STRUCTURAL DETAILS - 1 | | | | | | |
| 32 E-01 ELECTRICAL LEGEND AND NOTES 33 E-02 ELECTRICAL SITE PLAN 34 E-03 POWER AND GROUNDING PLAN 35 E-04 CONTROLS PLAN 36 E-05 LIGHTING PLAN 37 E-06 POWER ONE-LINE DIAGRAM 38 E-07 LOAD SUMMARY AND PANEL SCHEDULE 39 E-08 CONTROL ONE-LINE DIAGRAM - 1 40 E-09 CONTROL ONE-LINE DIAGRAM - 2 41 E-10 PUMP MOTOR CONTROL DIAGRAM 42 P-01 PLUMBING ABBREVIATIONS LEGEND, AND NOTES 43 P-02 PLUMBING SCHEDULES 44 P-03 PLUMBING SCHEDULES 45 GC-01 GENERAL CIVIL DETAILS -1 GENERAL STRUCTURAL NOTES -1 47 GS-02 GENERAL STRUCTURAL NOTES -2 48 GS-03 GENERAL STRUCTURAL DETAILS -1 | 31 | H-03 | | | | |
| 33 E-02 ELECTRICAL SITE PLAN 34 E-03 POWER AND GROUNDING PLAN 35 E-04 CONTROLS PLAN 36 E-05 LIGHTING PLAN 37 E-06 POWER ONE-LINE DIAGRAM 38 E-07 LOAD SUMMARY AND PANEL SCHEDULE 39 E-08 CONTROL ONE-LINE DIAGRAM - 1 40 E-09 CONTROL ONE-LINE DIAGRAM - 2 41 E-10 PUMP MOTOR CONTROL DIAGRAM PLUMBING 42 P-01 PLUMBING ABBREVIATIONS LEGEND, AND NOTES 43 P-02 PLUMBING SCHEDULES 44 P-03 PLUMBING SCHEDULES 44 P-03 PLUMBING PLAN GENERAL CIVIL DETAILS 45 GC-01 GENERAL CIVIL DETAILS -1 GENERAL STRUCTURAL NOTES -1 47 GS-02 GENERAL STRUCTURAL NOTES -2 48 GS-03 GENERAL STRUCTURAL DETAILS -1 | 70 | - D4 | | | | |
| 34 E-03 POWER AND GROUNDING PLAN 35 E-04 CONTROLS PLAN 36 E-05 LIGHTING PLAN 37 E-06 POWER ONE-LINE DIAGRAM 38 E-07 LOAD SUMMARY AND PANEL SCHEDULE 39 E-08 CONTROL ONE-LINE DIAGRAM 1 40 E-09 CONTROL ONE-LINE DIAGRAM 2 41 E-10 PUMP MOTOR CONTROL DIAGRAM 42 P-01 PLUMBING ABBREVIATIONS LEGEND, AND NOTES 43 P-02 PLUMBING SCHEDULES 44 P-03 PLUMBING PLAN GENERAL CIVIL DETAILS -1 GENERAL STRUCTURAL NOTES 1 47 GS-02 GENERAL STRUCTURAL NOTES 2 48 GS-03 GENERAL STRUCTURAL DETAILS 1 | | | | | | |
| 35 | | | | | | |
| 36 E-05 LIGHTING PLAN 37 E-06 POWER ONE-LINE DIAGRAM 38 E-07 LOAD SUMMARY AND PANEL SCHEDULE 39 E-08 CONTROL ONE-LINE DIAGRAM - 1 40 E-09 CONTROL ONE-LINE DIAGRAM - 2 41 E-10 PUMP MOTOR CONTROL DIAGRAM PLUMBING 42 P-01 PLUMBING ABBREVIATIONS LEGEND, AND NOTES 43 P-02 PLUMBING SCHEDULES 44 P-03 PLUMBING PLAN GENERAL CIVIL DETAILS 45 GC-01 GENERAL CIVIL DETAILS -1 GENERAL STRUCTURAL NOTES -1 47 GS-02 GENERAL STRUCTURAL NOTES -2 48 GS-03 GENERAL STRUCTURAL DETAILS -1 | | | | | | |
| 37 E-06 POWER ONE-LINE DIAGRAM 38 E-07 LOAD SUMMARY AND PANEL SCHEDULE 39 E-08 CONTROL ONE-LINE DIAGRAM - 1 40 E-09 CONTROL ONE-LINE DIAGRAM - 2 41 E-10 PUMP MOTOR CONTROL DIAGRAM PLUMBING 42 P-01 PLUMBING ABBREVIATIONS LEGEND, AND NOTES 43 P-02 PLUMBING SCHEDULES 44 P-03 PLUMBING PLAN GENERAL CIVIL DETAILS 45 GC-01 GENERAL CIVIL DETAILS -1 GENERAL STRUCTURAL DETAILS 46 GS-01 GENERAL STRUCTURAL NOTES -1 47 GS-02 GENERAL STRUCTURAL NOTES -2 48 GS-03 GENERAL STRUCTURAL DETAILS -1 | | | | | | |
| 38 | | | | | | |
| 39 E-08 CONTROL ONE-LINE DIAGRAM - 1 40 E-09 CONTROL ONE-LINE DIAGRAM - 2 41 E-10 PUMP MOTOR CONTROL DIAGRAM PLUMBING | | _ | | | | |
| 40 E-09 CONTROL ONE-LINE DIAGRAM - 2 41 E-10 PUMP MOTOR CONTROL DIAGRAM PLUMBING 42 P-01 PLUMBING ABBREVIATIONS , LEGEND, AND NOTES 43 P-02 PLUMBING SCHEDULES 44 P-03 PLUMBING PLAN GENERAL CIVIL DETAILS 45 GC-01 GENERAL CIVIL DETAILS -1 GENERAL STRUCTURAL DETAILS 46 GS-01 GENERAL STRUCTURAL NOTES - 1 47 GS-02 GENERAL STRUCTURAL NOTES - 2 48 GS-03 GENERAL STRUCTURAL DETAILS - 1 | | | | | | |
| 1 | | | | | | |
| 42 | 41 | E-10 | | | | |
| 43 P-02 PLUMBING SCHEDULES | | | PLUMBING | | | |
| 144 P-03 PLUMBING PLAN GENERAL CIVIL DETAILS 45 GC-01 GENERAL CIVIL DETAILS -1 GENERAL STRUCTURAL DETAILS 46 GS-01 GENERAL STRUCTURAL NOTES - 1 47 GS-02 GENERAL STRUCTURAL NOTES - 2 48 GS-03 GENERAL STRUCTURAL DETAILS - 1 | 42 | P-01 | PLUMBING ABBREVIATIONS , LEGEND, AND NOTES | | | |
| GENERAL CIVIL DETAILS 45 | | | | | | |
| 45 GC-01 GENERAL CIVIL DETAILS -1 GENERAL STRUCTURAL DETAILS 46 GS-01 GENERAL STRUCTURAL NOTES - 1 47 GS-02 GENERAL STRUCTURAL NOTES - 2 48 GS-03 GENERAL STRUCTURAL DETAILS - 1 | 44 | P-03 | | | | |
| GENERAL STRUCTURAL DETAILS 46 | | | | | | |
| 46 GS-01 GENERAL STRUCTURAL NOTES - 1 47 GS-02 GENERAL STRUCTURAL NOTES - 2 48 GS-03 GENERAL STRUCTURAL DETAILS - 1 | 45 | GC-01 | | | | |
| 47 GS-02 GENERAL STRUCTURAL NOTES - 2 48 GS-03 GENERAL STRUCTURAL DETAILS - 1 | 10 | 00 01 | | | | |
| 48 GS-03 GENERAL STRUCTURAL DETAILS - 1 | | | | | | |
| | 47 | GS-02 | GENERAL STRUCTURAL NOTES - 2 | | | |
| | 48 | GS-03 | GENERAL STRUCTURAL DETAILS — 1 | | | |
| 49 GS-04 GENERAL STRUCTURAL DETAILS - 2 | | | | | | |
| | 49 | GS-04 | GENERAL STRUCTURAL DETAILS - 2 | | | |

| | INDEX OF DRAWINGS | | | | | |
|------------|----------------------------|---------------------------------|--|--|--|--|
| SHT NO. | DWG NO. | SHEET TITLE | | | | |
| 50 | GS-05 | GENERAL STRUCTURAL DETAILS - 3 | | | | |
| 51 | GS-06 | GENERAL STRUCTURAL DETAILS — 4 | | | | |
| | | GENERAL MECHANICAL DETAILS | | | | |
| 52 | GM-01 | PIPE MATERIAL SCHEDULE | | | | |
| 53 | GM-02 | GENERAL MECHANICAL DETAILS - 01 | | | | |
| 54 | GM-03 | GENERAL MECHANICAL DETAILS - 02 | | | | |
| | | GENERAL HVAC DETAILS | | | | |
| 55 | GH-01 | GENERAL HVAC DETAILS | | | | |
| | | GENERAL PLUMBING DETAILS | | | | |
| 56 | GP-01 | GENERAL PLUMBING DETAILS | | | | |
| | GENERAL ELECTRICAL DETAILS | | | | | |
| 57 | GE-01 | GENERAL ELECTRICAL DETAILS — 1 | | | | |
| 58 | GE-02 | GENERAL ELECTRICAL DETAILS - 2 | | | | |
| 59 | GE-03 | GENERAL ELECTRICAL DETAILS — 3 | | | | |
| 60 | GE-04 | GENERAL ELECTRICAL DETAILS - 4 | | | | |





| | // | | |
|----------------------------------|----|--|-------------|
| FOR CONSTRUCTION FOR REVIEW ONLY | | | DESCRIPTION |
| FOR | | | EV. BY |


INDEX OF DRAWINGS

DRAWING NO.

G-02

G-02
SHEET 02 OF 60

| | AT | OLD. | OLEAD OLEADANCE | FOLUD | FOUIDMENT | Lin | INCIDE DIAMETED | NW/ | NODTHWEST | CDEC | CDECIFIED CDECIFICATION | 20.40 |
|----------|--|-------------|---|--------------|---|---------------|--------------------------------------|------------|--|---------------|---|---|
| AASHTO | AMERICAN ASSOCIATION OF STATE HIGHWAY | CLR CLST | CLEAR, CLEARANCE CEMENT LINED STEEL PIPE | EQUIP ETC | EQUIPMENT ETCETERA | ID IF | INSIDE DIAMETER INVERT ELEVATION | NW | NORTHWEST | SPEC SPECS | SPECIFIED, SPECIFICATION SPECIFICATIONS | |
| AASHIU | TRANSPORTATION OFFICIALS | CLSM | CONTROLLED LOW STRENGTH MATERIAL | EVAP | EVAPORATOR | I IE | INSIDE FACE | | | SPG | SPACING SPACING | ੜ 🚉 🖰 |
| AB | MIGUAD DOLT | CM | CENTIMETER | EVAF | END VERTICAL CURVE | l in | INCH | о то о | OUT TO OUT | SPKR | SPEAKER SPEAKER | 9 - |
| ABBR | ADDDE MATION | CML & C | CEMENT MORTAR LINED AND COATED | | | IN LB | INCH-POUND | | ON CENTER, OVER-CROSSING | | - | 됨 🚽 < |
| ABS | ACRYLONITRILE-BUTADIENE-STYRENE | | | EVCE | END VERTICAL CURVE ELEVATION | === | | 00 | | SPLY | SUPPLY | <u>i</u> |
| AC AC | ASPHALTIC CONCRETE OR ALTERNATING | CMP CMU | CORRUGATED METAL PIPE CONCRETE MASONRY UNIT | EVCS | END VERTICAL CURVE STATION | INFL INSUL | INFLUENT INSULATING | OD OF | OUTSIDE DIAMETER, OVERALL DIMENSION OUTSIDE FACE. OVERFLOW | SPRT | SUPPORT SQUARE SQUARE FOOT | |
| 7.0 | CURRENT OR ACTIVATED CARRON | | | EW | EACH WAY, EYE WASH | | | 0. | , | SQ | SQUARE SQUARE | - Zo |
| ACI | AMERICAN CONCRETE INSTITUTE | CO | CLEANOUT | EXH | EXHAUST | INVT | INVERT | OFS | OVERFLOW STRUCTURE | SQ FT | SQUARE FOOT | S |
| ACP | ASPHALTIC CONCRETE PAVEMENT | COL | COLUMN | EXIST | EXISTING | IOB | INLET OUTLET BYPASS | OH OPER | OVERHEAD OPERATOR OPERATING | SR | SUPPLY REGISTER SANITARY SEWER, SERVICE | 8 5 |
| ADDL | ADDITIONAL | | COMMUNICATION | EXP ANR | EXPANSION BOLT, ANCHOR | IPS | IRON PIPE SIZE | | OPERATOR, OPERATING | SS | SANITARY SEWER, SERVICE | ₹ 2 |
| ADJ | ADJACENT OR ADJUSTABLE | COMB | COMBINED | EXP JT | EXPANSION JOINT | IRR | IRRIGATION | OPNG | OPENING | SST | STAINLESS STEEL | ∄ Q ≤ |
| AER | AERATION | CONC | CONCRETE, CONCENTRIC | EXT | EXTERIOR, EXTENSION, EXTERNAL | | | OPP | OPPOSITE | STA | STATION | <u> </u> |
| AFF | ABOVE FINISH FLOOR | COND | CONDENSER, CONDENSATE | | | | | ORIG | ORIGINAL | STD | STANDARD | |
| AGGR | AGGREGATE | CONN | CONNECTION | | | JA | JORDAN AQUEDUCT | OVHD | OVERHEAD | STIFF | STIFFENER | |
| AH | AIR HANDLER | CONST | CONSTRUCTION, CONSTRUCT | F | FAHRENHEIT, FACE | JT | JOINT | OZ | OUNCE | STL | STEEL | 11811 |
| AIR CONT | AIR CONDITIONING | CONT | CONTINUED, CONTINUOUS, CONTINUATION | F TO F | FACE TO FACE | JTS | JOINTS | | | STRL | STRUCTURAL | |
| AISC | AMERICAN INSTITUTE OF STEEL CONSTRUCTION | COORD | COORDINATE | FAB | FABRICATION, FABRICATE, OR FABRICATED | JVWTP | JORDAN VALLEY WATER TREATMENT PLANT | | | SUC | STRUCTURAL UNDERDRAIN COLLECTOR | //&// |
| 7.000 | , and the state of | COP | COPPER | FB | ELAT DAD | | | PC | PORTLAND CEMENT, POINT OF CURVE OR | SWA | SOUTHWEST AQUEDUCT | //0/0// |
| AL | ALUMINUM, ALUM | COTG | CLEAN-OUT TO GRADE | | FLAT BAR | | | | PRIMARY CLARIFIER | SYM | SYMBOL | //8// |
| ALTN | | CPLG | COUPLING | FC FOA | FLEXIBLE COUPLING | L V | KELVIN KILO OD THOUGAND DOLINDS | PCC | PORTLAND CEMENT CONCRETE | SYMM | SYMMETRICAL | |
| ANOD | | CPS | CULINARY PUMP STATION | FCA | FLANGE COUPLING ADAPTER | K K | KELVIN, KILO OR THOUSAND POUNDS | PCF | POUNDS PER CUBIC FOOT | SYS | SYSTEM | - × , , , , , , , , , , , , , , , , , , |
| ANSI | AMERICAN NATIONAL STANDARDS INSTITUTE | CPVC | CHLORINATED POLYVINYL CHLORIDE | FC0 | FLOOR CLEANOUT | KG | KILOGRAM | PE | PLAIN END, POLYELECTROLYTE POLYMER, | | | |
| | | CS | CAST STEEL OR CAUSTIC SODA | FD | FLOOR DRAIN | KV | KILOVOLT | 1 | POLYETHYLENE | | | |
| APPROX | APPROXIMATE | CTRD | CENTERED | FDN | FOUNDATION | KW | KILOWATT | PG | PRESSURE GAUGE | Ιτ | THICKNESS, TOP, TOILET | |
| APVD | APPROVED | CTR | CENTER | FDR | FEEDER | KWH | KILOWATT HOUR | рH | HYDROGEN ION CONCENTRATION | T&B | TOP AND BOTTOM | O |
| ARCH | ARCHITECTURAL | CTSK | COUNTERSUNK | FEXT | FIRE EXTINGUISHER | | | P · · · | | T&G | TONGUE AND GROOVE | |
| ARV | AIR RELEASE VALVE | CU FT | CUBIC FOOT | FF | FLAT FACE, FAR FACE, FINISH FLOOR | 1. | LEET OR LITER | PI | PLANT INFLUENT, POINT OF INTERSECTION | TAN | TANGENT | |
| ASME | AMERICAN SOCIETY OF MECHANICAL ENGINEERS | CU IN | CUBIC INCH | FG | FINISH GRADE, FLOW GLASS | I L | LEFT OR LITER | PJF | PREMOLDED JOINT FILLER | TBC | TOP BACK OF CURB | |
| ACTU | AMEDICANI COCIETY FOR TECTING AND MATERIAL | CU YD | CUBIC YARD | FH | FIRE HYDRANT | LAB | LABORATORY | PL | PLATE. PROPERTY LINE. PLACE | ТВМ | TEMPORARY BENCH MARK | |
| ASTM | AMERICAN SOCIETY FOR TESTING AND MATERIAL | CULV | CULVERT | FLR | FLOOR | LAV | LAVATORY | PLYWD | PLYWOOD | TDH | TOTAL DYNAMIC HEAD | |
| ASSY | ASSEMBLY | CV | CHECK VALVE | FL | FLOW LINE | LB | POUND | PM | PUMP, PROPELLER METER | TECH | TECHNICAL | |
| AUTO | AUTOMATIC | CW | COLD WATER | FLEX | FLEXIBLE | LC | LENGTH OF CURVE | POB | · · | TEL | TELEPHONE | |
| AUX | AUXILIARY | CWO | CHAIN WHEEL OPERATOR | FLG | FLANGE | I LF | LINEAR FEET | PD POR | POINT OF BEGINNING | TEMP | TEMPERATURE. TEMPORARY | ≝ ≈ ∐ " |
| AVAR | | CYL | CYLINDER | FM | FORCE MAIN (SANITARY SEWER) | LG LG | LENGTH OR LONG | | POTASSIUM PERMANGANATE | THK | THICK | Ç ≰ ☐ ☐ ≿ |
| AWS | AMERICAN WELDING SOCIETY | | | FND | FOUND | I LH | LEFT HAND | PPD | POUNDS PER DAY | THR'D | THREADED | |
| AWWA | AMERICAN WATER WORKS ASSOCIATION | | | FNSH | FINISH | LIP | LIP OF GUTTER | PPH | POUNDS PER HOUR | I IUK D | TANK | TO H |
| AWWA | AMERICAN WATER WORKS ASSOCIATION | d | PENNY | F0 | FIBER OPTIC | LL | LIVE LOAD | PPM | PARTS PER MILLION | TO | TOP OF | × III |
| | | DBA | DEFORMED ANCHOR | FRP | FIBERGLASS REINFORCED PLASTIC | LLV | LONG LEG VERTICAL | PR | PAIR | TOC | TOP OF CONCRETE | 8 |
| D 0. C | BELL & SPIGOT | DBL | DOUBLE | FW | FINISH WATER | LOL | LENGTH OF LINE | PRC | POINT OF REVERSE CURVE | TOG | TOP OF GRADE | |
| B & S | | DC | DIRECT CURRENT | FWR | FINISH WATER RESERVOIR | LP | LOW POINT | PREFAB | PREFABRICATED | TP | | N N N N N N N N N N N N N N N N N N N |
| BC BC | BEGIN CURVE, BOLT CIRCLE | DEG | DEGREE | | | LR | LONG RADIUS | PRI | PRIMARY | TH. | TELEPHONE POLE, TURNING POINT | |
| BL BL | BEIND TENTOE, BOTTENIET VALVE | DEMO | DEMOLITION, DEMOLISH | | | LT | LIGHT, LEFT | PRV | PRESSURE REGULATING/REDUCING VALVE | TYP | TOP OF WALL | <u>" </u> |
| BFG | BELOW FINISH GRADE | DEQ | DEPARTMENT OF ENVIRONMENTAL QUALITY | G | GAS | LVL | LEVEL | | , , , , , , , , , , , , , , , , , , , | TYP | TYPICAL | |
| BFP | DACK I LOW FIXEVENIER | DLQ | DEFARTMENT OF ENVIRONMENTAL QUALITY | GA | GAGE, GAUGE | LWL | LOW WATER LEVEL | PS | PRESSURE SWITCH, PUMP STATION | | | S NC SC |
| BFV | BUTTERFLY VALVE | DET | DETAIL | GAL | GALLON | LWR | LOWER | PSF | POUNDS PER SQUARE FOOT | | LINESPIL BUILDING CORE | |
| BHD | BULKHEAD | DI | DUCTILE IRON, DROP INLET | GALV | GALVANIZED | | | PSI | POUNDS PER SQUARE INCH | UBC | UNIFORM BUILDING CODE | . <u> </u> |
| BHP | BRAKE HORSEPOWER | DIA | DIAMETER | GEN | GENERATOR | | | PSIG | POUNDS PER SQUARE INCH GAUGE | UD | UNDERDRAIN | |
| BLDG | BUILDING | DIAG | DIAGONAL | GFI | GROUND FAULT INTERRUPTER | М | METER. MALE (PIPE THREAD) | PT | POINT OF TANGENT, PRESSURE TREATED | UG | UNDERGROUND | |
| BLK | BLACK OR BLOCK | DIAPH | DIAPHRAGM | GI | GALVANIZED IRON | MACH | MACHINE | PTDF | PRESSURE TREATED DOUGLAS FIR | UH | UNIT HEATER | IME ERVICE |
| BLKG | BLOCKING | DIFF | DIFFUSER | GIS | GEOGRAPHIC INFORMATION SYSTEM | MAN | MAGNETIC, MANUAL | PV | PAVEMENT | UL | UNDERWRITERS LABORATORIES | |
| BLT | BOLT | DIM | DIMENSION | GL | GLASS | MATL | MATERIAL | PVC | POLYVINYL CHLORIDE | UNO | UNLESS NOTED OTHERWISE | |
| ВМ | BEAM, BENCH MARK | DIP | DUCTILE IRON PIPE | GLAZ | GLAZING | MAX | MAXIMUM | PVI | POINT OF VERTICAL INTERSECTION | USBR | U.S. BUREAU OF RECLAMATION | \ \ \ \ \ \ \ \ \ \ \ \ \ \ \ \ \ \ \ |
| BO | BLOW-OFF ASSEMBLY, BLOW-OFF | DIR | DIRECTION | GLV | GLOBE VALVE | MB | MACHINE BOLT | PW | POTABLE WATER | | | |
| BOT | BOTTOM | DISCH | DISCHARGE | GND | GROUND | MCC | MOTOR CONTROL CENTER | FW | FOIABLE WAILK | | | PL P |
| BPS | BOOSTER PUMPING STATION | DIST | DISTANCE | GPD | GALLONS PER DAY | MECH | MECHANICAL, MECHANISM | | | V | VALVE, VENT, VOLT, VACUUM | |
| BPV | BACK PRESSURE VALVE | DIV | DIVISION | GPH | GALLONS PER HOUR | MEMB | MEMBRANE | 1 | BABUIO | VAR | VARIES, OR VARIABLE | |
| BRK | BRICK | D-LOAD | LOADING CONDITION FOR RCP | GPM | GALLONS PER MINUTE | MEMB | METAL | RAD | RADIUS | VC | VERTICAL CURVE | |
| BTU | BRITISH THERMAL UNIT | DMPR | DAMPER | GPM GR | | MFR | MANUFACTURER | NC | REINFORCED CONCRETE | VCP | VITRIFIED CLAY PIPE | N W S H H |
| BTWN | BETWEEN | DN | DOWN, DECANT | GR BRK | GRADE GRADE BREAK, GRADE CHANGE | MG | MILLION GALLONS | RCP | REINFORCED CONCRETE PIPE | VERT | VERTICAL | S — B |
| BUR | | DOT | DEPARTMENT OF TRANSPORTATION | | | MGD | | RD | ROOF DRAIN OR ROAD | VIC | VICTAULIC COUPLING | A ⊢ E |
| BVC | | DP | DAMP PROOFING | GRTG | GRATING | MH | MILLION GALLONS PER DAY | RDCR | REDUCER, REDUCING | VOL | VOLUME | ¥ |
| BVCE | BEGIN VERTICAL CURVE ELEVATION | DR DR | DOOR, DRAIN | GRV | GROOVED | I MI | MANHOLE, MONORAIL HOIST | RECIRC | RECIRCULATION | VPI | VERTICAL POINT OF INFLECTION | WELL FOR AMI |
| BVCS | BEGIN VERTICAL CURVE STATION | DR DS | DRENCH SHOWER & EYE WASH. DOWNSPOUT | GSP | GALVANIZED STEEL PIPE | I MID | MALLEABLE IRON | RED | REDUCING | VSS | VOLATILE SUSPENDED SOLIDS | |
| BW | BACK WASH, FILTER BACKWASH | US | DITENOIT SHOWER & ETE WASH, DUWNSPOUT | GV | GATE VALVE | MID | MIDDLE | REF | REFERENCE, REFER | VTC | VENT THROUGH CEILING | 1 2 KI K |
| 1 | | DWG | DRAWING | GYP | GYPSUM BOARD | MIL | 1/1,000 INCH | REG | REGULATING, REGISTER | VTR | VENT THROUGH ROOF | DESI R. GA |
| 1 | | DWL | DOWEL | 1 | | MIN | MINIMUM OR MINUTE | REINF | REINFORCE, REINFORCED | 1 | | _ 교 관 관 |
| C | CENTIGRADE OR CELSIUS | | | L., | LIFICUIT | MISC | MISCELLANEOUS | REQD | REQUIRED | 1 | | ilg w |
| CAB | CABINET | | | H | HEIGHT | MJ | MECHANICAL JOINT | REV | REVISION | W | WEST, WASTE, WIDE FLANGE (BEAM) | DES DRA |
| CAP | CAPACITY | E(UG) | ELECTRICAL (UNDERGROUND) | HAS | HEADED ANCHOR STUD | MO | MASONRY OPENING | RF | ROOF, RAISED FACE | w/ | WITH | |
| CARV | | E(OH) | ELECTRICAL (OVERHEAD POWER) | HB | HOSE BIBB | MPH | MILES PER HOUR | RND | ROUND | w/o | WITHOUT | |
| СВ | CATCH BASIN | E(OH) | EAST | HD | HUB DRAIN | MTG | MOUNTING | RPM | REVOLUTIONS PER MINUTE | wc wc | WATER COLUMN OR WATER CLOSET | 01 |
| CC | CENTER TO CENTER | EA | EACH | HDPE | HIGH DENSITY POLYETHYLENE | MTL | METAL OR MATERIAL | RP RP | RADIUS POINT | wco | WALL CLEANOUT | 20-2 |
| CCP | CONCRETE CYLINDER PIPE | EB | EXPANSION BOLT | HDR | HEADER | MTR | MOTOR | RS | RAW SEWAGE | WCO WD | WOOD | 7-2: |
| CD | CEILING DIFFUSER CHEMICAL DRAIN AND VENT | EC | END CURVE | HDW | HARDWARE | MWS | MAXIMUM WATER SURFACE | RST | REINFORCING STEEL. RESET | WH WH | WATER HEATER | 54 |
| | | ECC | ECCENTRIC | HEX | HEXAGONAL | | | RT RT | REGULATING TANK, RADIOGRAPHIC, RIGHT | wn ws | WATER STOP. WATER SURFACE | (0 |
| CER | CERAMIC | EF ECC | EACH FACE, EXHAUST FAN | HGR | HANGER | I | MODELL | I ''' | NECOLATINO IMIN, INDICONATRIC, NICHI | WSP | WELDED STEEL PIPE | S S |
| CFH | CODIC FEET FER HOOR | EFF | | HM | HOLLOW METAL | N | NORTH MERICAN MERICAN RATINA | RV | ROOF VENT | WSTP | WATER STOP | |
| CFM | CODIC FEEL FER MINOTE | | EFFLUENT EVISTING CRADE | HORIZ | HORIZONTAL | NAVD | NORTH AMERICAN VERTICAL DATUM | R/W | RIGHT OF WAY | WSIP | WEIGHT | TION |
| CFR | CODE OF FEDERAL REGOLATIONS | EG | EXISTING GRADE | HP | HORSEPOWER, HIGH PRESSURE, HEAT PUMP, | NBS | NATIONAL BUREAU OF STANDARDS | RW RW | RAW WATER | WWM | WELDED WIRE MESH | |
| CFS | CODIC TELT FER SECOND | EL | ELEVATION | Lup | HIGH POINT | NC | NORMALLY CLOSED | I '''' | .v much | ********* | HELDED HINE MESH | [≴ ⋖ |
| CG | CHLORINE GAS | ELB ELEV | ELBOW ELEVATION | HR | HEATING RETURN, HOUR, HOSE RACK | NE | NORTHEAST | | | 1 | | VIA: |
| CGB | COND GRIF BUSHING | ELEC | ELECTRICAL, ELECTRONIC | HS HSS | HIGH STRENGTH | NEC | NATIONAL ELECTRIC CODE | S | SOUTH, SECOND | XMFR | TRANSFORMER | Г Ш П |
| CHBD | CHALKDOAKD | EMB | · | HSS | HOLLOW STRUCTURAL SECTION | NEMA | NATIONAL ELECTRICAL MANUFACTURES | SA | SAMPLE, SAMPLE LINE | XMTR | TRANSMITTER | ABBRE' |
| CHEM | CHEMICAL | | EMBEDMENT EMERCENCY | HTR | HEATING HEATER | NF | ASSOCIATION NEAR FACE | SCFM | STANDARD CUBIC FEET PER MINUTE | XS | EXTRA STRONG | |
| CHG | CHANGE | EMER | EMERGENCY ENGLOSURE | | HEATER | NFPA | NATIONAL FIRE PROTECTION ASSOCIATION | | | ^3 | EATIN STITUTE | <u>m</u> |
| CHKD PL | CHECKERED FLATE | ENCL | ENCLOSURE | HV | HOSE VALVE | INFPA | NATIONAL FIRE PROTECTION ASSOCIATION | SCH | SCHEDULE STORM DRAIN | 1 | | |
| CI | CAST INON | ENG | ENGINE | HVAC | HEATING, VENTILATING AND AIR CONDITIONING | NIC | NOT IN CONTRACT | SD | STORM DRAIN | l vn | VARD | , , , , , , , , , , , , , , , , , , , |
| CIP | CAST INON FIFE | ENGR | ENGINEER | HWL | HIGH WATER LEVEL | NO | NUMBER OR NORMALLY OPEN | SECT | SECTION | VD VD | YARD YARD PIPING | ¥Σ |
| CISP | CAST IRON SOIL PIPE | EP | EDGE OF PAVEMENT | HWO | HANDWHEEL OPERATED | NOM | NOMINAL | SHT | SHEET | VP VP | YEAR | |
| CJ | CONSTRUCTION JOINT | EPDM | ETHYL PROPYLENE DIENE MONOMER | HYD | HYDRANT, HYDRAULIC | NPT | NATIONAL PIPE THREAD | SIM | SIMILAR | I IN | TLAN | ë |
| CJP | COMPLETE JOINT PENETRATION | EPS | EXPANDED POLYSTYRENE | I '''' | THE WITH, THE WOOLO | NS | NEAR SIDE | SLP | SLOPE | 1 | | PΑ |
| CL | CHLORINATOR, CHAIN LINK, CENTERLINE OR | EQ CD | EQUAL SPACED | 1 | | NSF | NATIONAL SANITATION FOUNDATION | SP | SPACING, STATIC PRESSURE | 1 | | |
| | CHLORINE | EQL SP | EQUALLY SPACED | ICFM | INLET CUBIC FEET PER MINUTE | NTS | NOT TO SCALE | SPA | SPACED | 1 | | DRAWING NO. |
| 1 | | | | I IOI W | HALLI CODIC ILLI FER MINUIE | I | | | | 1 | | G-03 |
| 1 | | | | | | | | | | 1 | | |
| I | | | | | | | | | | 1 | | SHEET _03 OF _60 |
| | | | | | | | | | | | | |

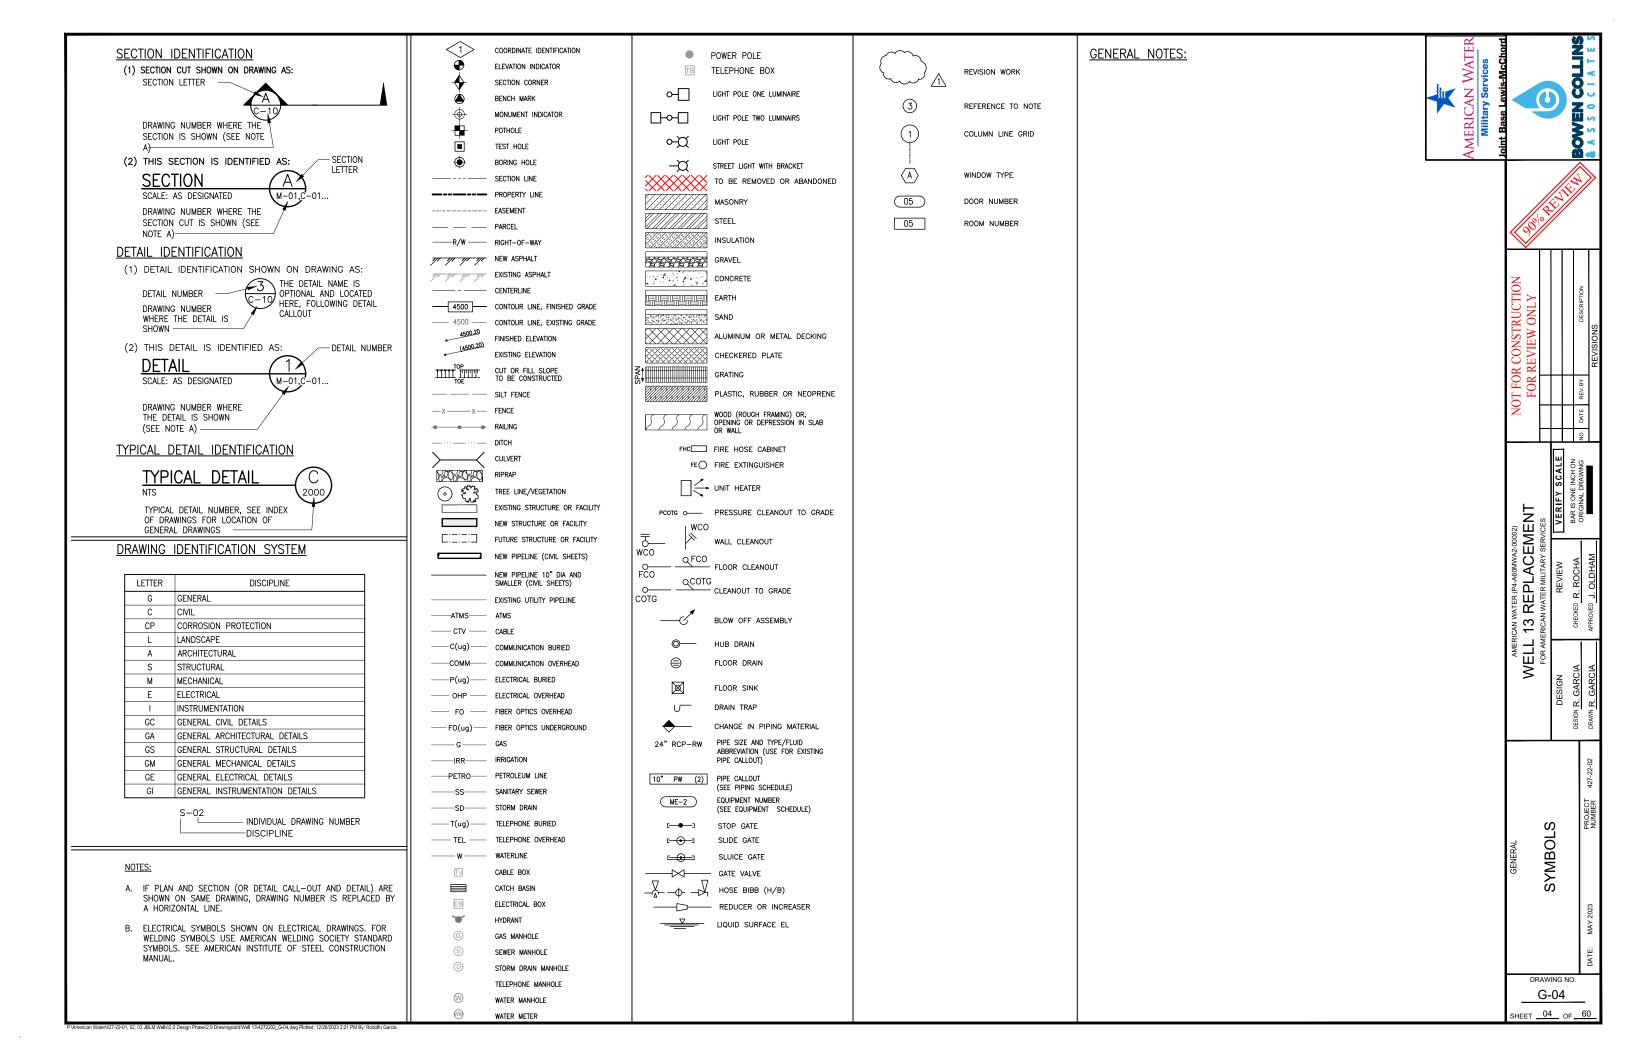

GENERAL NOTES

- SYMBOLS FOR STRUCTURES, PIPE ETC. USED FOR IDENTIFICATION ARE SHOWN IN LEGENDS AND SHALL BE FOLLOWED THROUGHOUT THE PLANS WHENEVER APPLICABLE. NOT ALL OF THE VARIOUS COMPONENTS SHOWN IN THESE LEGENDS ARE NECESSARILY USED IN THE PROJECT.
- SCALE OF THE DRAWINGS OR DETAILS ARE SHOWN IN TITLE BLOCK OR DIRECTLY UNDER THE PLAN OR DETAIL. THE SIZE OF THE ORIGINAL PLOTTED DRAWINGS IS 22"X34". CARE SHOULD BE TAKEN TO VERIFY THE SCALE BAR TO DETERMINE THE SCALE OF REDUCED REPRODUCTIONS.
- 3. IT SHALL BE THE CONTRACTORS RESPONSIBILITY TO PERFORM CONSTRUCTION ACTIVITIES PER THE CONTRACT DOCUMENTS. ANY ADDITIONS, DELETIONS, OR MODIFICATIONS SHALL FIRST MEET WITH THE WRITTEN APPROVAL OF THE CONTRACT OFFICER.
- CONTRACTOR SHALL OBTAIN ALL NECESSARY PERMIT(S) AND COMPLY WITH ALL REQUIREMENTS OF GOVERNING AGENCIES. SEE AMERICAN WATER SPECIFICATIONS FOR ADDITIONAL CONTRACTOR REQUIREMENTS.
- 5. ALL CONSTRUCTION ACTIVITIES SHALL BE PERFORMED IN A WORKMANLIKE AND SAFE MANNER AND IN ACCORDANCE WITH ALL STATE AND LOCAL CODES AND JOB-SITE RELATED CONSTRUCTION CONDITIONS AND REQUIREMENTS. OBTAIN PERMITS, INSPECTIONS AND APPROVALS AS REQUIRED BY JURISDICTIONAL AGENCIES AND PAY ALL ASSOCIATED FEES. CONTRACTOR AND INSTALLERS SHALL BE LICENSED AS REQUIRED BY STATE AND LOCAL JURISDICTIONS, AND BONDED AS DETERMINED BY PROJECT REQUIREMENTS.
- 6. CONTRACTOR SHALL PROVIDE NAMES AND OTHER REQUIRED INFORMATION FOR INDIVIDUALS WORKING ON THE PROJECT SITE TO CONTRACT OFFICER FOR AN ENTRY AUTHORIZATION LIST (EAL).
- 7. CONTRACTOR SHALL BE RESPONSIBLE FOR MAINTAINING CONTROL OF DRAINAGE AND EROSION DURING CONSTRUCTION AT CONSTRUCTION SITE, STAGING, AND SPOILS AREA. CONTRACTOR SHALL SUBMIT STORM RUNOFF CONTROL PLAN FOR APPROVAL AND OBTAIN A STORM WATER POLLUTION PREVENTION PLAN (SWPPP) PERMIT PER JBLM AND STATE REQUIREMENTS PRIOR TO STARTING CONSTRUCTION. CONTRACTOR SHALL PROVIDE INLET PROTECTION FOR STORM DRAIN INLETS NEAR CONSTRUCTION AREAS
- 8. CONTRACTOR SHALL OBTAIN A BASE EXCAVATION PERMIT PRIOR TO STARTING EXCAVATION WORK TO FIELD LOCATE EXISTING UTILITIES. LOCATIONS OF ALL EXISTING UTILITIES INCLUDING SERVICE LINES HAVE NOT BEEN IDENTIFIED AND ARE NOT NECESSARILY SHOWN ON THE DRAWINGS. THE CONTRACTOR SHALL BE RESPONSIBLE FOR VERIFYING THE LOCATION OF AND PRESERVING ALL EXISTING UTILITIES.
- CONTRACTOR SHALL VERIFY DEPTHS OF UTILITIES IN THE FIELD BY POT HOLING A MINIMUM OF 300 FEET AHEAD OF CONSTRUCTION TO AVOID CONFLICTS WITH DESIGNED GRADE AND ALIGNMENT.
- 10. THE CONTRACTOR SHALL TAKE ALL PRECAUTIONARY MEASURES NECESSARY TO PROTECT EXISTING IMPROVEMENTS FROM DAMAGE WHICH ARE TO REMAIN IN PLACE. ALL SUCH IMPROVEMENTS OR STRUCTURES DAMAGED BY THE CONTRACTORS OPERATIONS SHALL BE REPAIRED OR RECONSTRUCTED TO ORIGINAL OR BETTER CONDITION TO THE SATISFACTION OF THE OWNER AT THE EXPENSE OF THE CONTRACTOR.
- 11. CONTRACTOR IS SOLELY RESPONSIBLE FOR CONFORMANCE WITH LOCAL AND FEDERAL CODES GOVERNING SHORING AND BRACING OF EXCAVATIONS AND TRENCHES. CONTRACTOR IS RESPONSIBLE FOR THE SAFETY OF THE PUBLIC AND PROTECTION OF PERSONNEL AND WORKERS.
- 12. CONTRACTOR SHALL NOT DESTROY, REMOVE, OR DISTURB ANY EXISTING SURVEY MONUMENTS WITHOUT AUTHORIZATION OF CONTROLLING AGENCY. NO PAVEMENT CUTTING OR REMOVAL SHALL BEGIN UNTIL ALL SURVEY MARKERS OR MONUMENT POINTS THAT HAVE THE POTENTIAL OF BEING DISTURBED BY THE CONSTRUCTION OPERATIONS HAVE BEEN PROPERLY REFERENCED BY A REGISTERED LAND SURVEYOR. ALL SURVEY MONUMENTS OR POINTS DISTURBED BY THE CONTRACTOR SHALL BE ACCURATELY RESET BY A REGISTERED LAND SURVEYOR AFTER ALL RESTORATION AND RESURFACING HAS BEEN COMPLETED.
- 13. CONTRACTOR SHALL PREVENT ANY GROUND WATER OR DEBRIS FROM ENTERING NEW PIPES DURING CONSTRUCTION.
- 14. CONTRACTOR SHALL BE RESPONSIBLE FOR CORRECTING ANY SETTLEMENT OF EXCAVATIONS, AND ANY DAMAGE OF UTILITIES RESULTING FROM SETTLEMENT.
- 15. INSTALL ALL MATERIALS ACCORDING TO MANUFACTURER RECOMMENDATIONS AND STATE AND LOCAL REQUIREMENTS. USE ONLY NEW AND UNUSED MATERIALS. ALL MATERIALS SHALL BE PROVIDED BY MANUFACTURERS REGULARLY ENGAGED IN PRODUCING SAID ITEMS, AND WHICH SHALL BE FIRST QUALITY, HEAVY DUTY, COMMERCIAL/INDUSTRIAL GRADE, SUITABLE FOR THE INTENDED USE.
- MINIMUM DEPTH OF NEW PIPE: 4.0 FEET TO TOP OF PIPE UNLESS OTHERWISE NOTED.

- 17. CONTRACTOR SHALL MAINTAIN A 10-FOOT HORIZONTAL SEPARATION BETWEEN ALL WATER AND SEWER LINES. WHERE WATERLINES CROSS SEWER LINES, MAINTAIN AN 20-INCH VERTICAL SEPARATION FROM ALL SEWER LINES. WATERLINES SHALL BE ROUTED ABOVE SEWER LINES.
- WARNING TAPE SHALL BE PROVIDED ON ALL UTILITY LINES. PROVIDE TRACER WIRE ON WATER LINES.
- ALL PIPE, FITTINGS, VALVES, AND CHEMICAL STORAGE TANKS USED FOR POTABLE WATER TREATMENT SHALL BE NSF 61 COMPLIANT FOR DRINKING WATER USE.
- 20. COORDINATE CONNECTION OF EXISTING WATER MAINS WITH OWNER.
- 21. WORKING PRESSURE FOR ALL WATERLINES IS 150 PSI WITH A TEST PRESSURE OF 200 PSI. ALL FLANGES, VALVES, FITTINGS, THRUST BLOCKS, ETC., SHALL BE RATED ACCORDINGLY. LEAK TESTING PER AW 33 01 10.13.
- 22. IN THE CASE OF PIPELINES THAT FAIL TO PASS THE LEAKAGE TEST, THE CONTRACTOR SHALL DETERMINE THE CAUSE OF THE LEAKAGE, SHALL TAKE CORRECTIVE MEASURES NECESSARY TO REPAIR THE LEAKS, AND SHALL AGAIN TEST THE PIPELINES, ALL AT NO ADDITIONAL COST TO THE OWNER.
- 23. CONTRACTOR SHALL PERFORM CHLORINATION TEST, LEAK TEST, PRESSURE TEST, AND BACTERIA TEST. ALL WATERLINES INSTALLED SHALL BE TESTED AND DISINFECTED IN ACCORDANCE WITH THE AMERICAN WATER WORKS ASSOCIATION STANDARDS AWWA C600 AND AWWA C651. ALL CHLORINATED WATER SHALL BE DISPOSED OF IN ACCORDANCE WITH JBLM AND STATE RULES AND REQUIREMENTS FOR SURFACE DISCHARGE AND COORDINATED WITH OWNER.
- 24. CONTRACTOR SHALL REMOVE AND STOCKPILE TOPSOIL FROM DISTURBED AREAS OF THE PROJECT. WHEN EXCAVATION AND BACKFILL ARE COMPLETE, THE TOPSOIL SHALL BE REPLACED OVER THE DISTURBED AREAS TO FACILITATE REVEGETATION.
- 25. CONTRACTOR SHALL PROVIDE ALL IMPORT FILL AND PIPE BEDDING MATERIALS AS REQUIRED. BORROW AREA WILL NOT BE AVAILABLE ON BASE
- 26. WATER FOR CONSTRUCTION WILL BE AVAILABLE TO CONTRACTOR. COORDINATE WATER REQUIREMENTS WITH OWNER.
- 27. ALL WORK SHALL BE IN ACCORDANCE WITH AMERICAN WATER ENTERPRISES STANDARDS, AND APPLICABLE JBLM STANDARDS.
- 28. SURFACE RESTORATION:
 ALL AREAS DISTURBED DURING CONSTRUCTION OUTSIDE OF ROADWAY SHALL BE RESEEDED WITH NATIVE SEED MIX APPROVED BY HILL AFB. SEEDING SHALL BE EITHER DRILLED OR HYDROSEEDED WITH HYDRO MULCH AND TACKIFIER. SEEDING SHALL OCCUR EITHER BETWEEN SEPTEMBER 15TH AND NOVEMBER 30TH, OR MARCH 15TH AND MAY 15TH, UNLESS OTHERWISE APPROVED BY OWNER.
- WHERE CONTRACTOR ENCOUNTERS EXISTING ASPHALT ON TOP OF CONCRETE PAVEMENT, CONTRACTOR SHALL SAW CUT BOTH PAVEMENTS AND RESTORE SURFACE WITH CONCRETE AND ASPHALT PAVEMENT TO MATCH EXISTING.
- 30. ALL BURIED REBAR, FITTINGS, COUPLINGS, VALVES AND MECHANICAL JOINT NUTS AND BOLTS ARE TO BE COATED WITH NON OXIDE GREASE CHEVRON FM 2 OR APPROVED EQUAL, COVERED WITH 8 MIL POLYFITHY ENF SHFFTING. AND TAPF WRAPPFD.
- 31. UNLESS NOTED OTHERWISE, ALL WATER MAIN SHALL BE 12-INCH PVC C900 CLASS 235 DR18 PIPE. SIZE OF FITTINGS SHOWN ON THE PLANS SHALL CORRESPOND TO ADJACENT STRAIGHT RUN OF PIPE, AND SHALL BE DUCTILE IRON FITTINGS.
- 32. CONTRACTOR SHALL PROTECT ADJACENT PRESSURE PIPELINES AND PROVIDE TEMPORARY THRUST RESTRAINT AS NECESSARY DURING CONSTRUCTION INCLUDING EXISTING VALVES, TEES, BENDS, ETC.. ALL NEW PRESSURE PIPE AND FITTINGS SHALL HAVE THRUST RESTRAINED JOINTS, THRUST BLOCKS, THRUST TIES OR OTHER APPROVED THRUST RESTRAINT. THRUST PROTECTION SHALL BE ADEQUATE FOR THE TEST PRESSURE SPECIFIED.
- 33. ALL FITTINGS REQUIRED FOR THE COMPLETION OF THE WORK ARE NOT SHOWN IN THE DRAWINGS. MAXIMUM PIPE JOINT DEFLECTION SHALL BE 2-DEGREES. ADDITIONAL FITTINGS REQUIRED TO MAINTAIN THE ALIGNMENT SHOWN IN THE PLANS SHALL BE PROVIDED BY THE CONTRACTOR AT NO ADDITIONAL COST TO THE OWNER.
- 34. COORDINATE CONNECTION OF EXISTING WATER MAINS WITH OWNER.
- OWNER DOES NOT GUARANTEE WATER SHUT-DOWNS. CONTRACTOR TO DEVISE PLANS TO AVOID WORK STOPPAGES IN THE EVENT A SHUT-DOWN DOES NOT GO AS PLANNED
- CONTRACTOR SHALL SUBMIT FOR REVIEW A SEQUENTIAL PLAN FOR CONNECTION, TESTING, AND FLUSHING OF ALL NEW WATER MAINS, HYDRANTS, AND SERVICE CONNECTIONS.

- REMOVE ABANDONED PIPE WHERE UNCOVERED OR DISTURBED BY CONSTRUCTION. WHERE NOT DISTURBED, CONTRACTOR MAY ABANDON EXISTING WATER MAIN IN PLACE AFTER NEW MAIN IS IN FULL SERVICE UNLESS NOTED OTHERWISE. PLUG ENDS OF ABANDONED MAIN WITH CONCRETE. OLD WATER MAINS THAT ARE NO LONGER IN SERVICE ARE TO BE DISCONNECTED COMPLETELY FROM THE WORKING SYSTEM. UNLESS CONTRACTOR IS SPECIFICALLY DIRECTED TO REMOVE EXISTING VALVES, THE CONTRACTOR SHALL ABANDON EXISTING VALVES IN PLACE. OPEN VALVE, REMOVE BOTH THE TOP AND BOTTOM OF VALVE BOX AND FILL RESULTING HOLF WITH SAND. RESTORE SURFACE IN ACCORDANCE
- 36. ALL ASBESTOS CEMENT WATERLINES REQUIRING REMOVAL SHALL BE DISPOSED OF IN ACCORDANCE WITH ALL FEDERAL, STATE, AND LOCAL REQUIREMENTS IN AN APPROVED LOCATION EQUIPPED TO HANDLE SUCH MATERIALS. ANY CUTTING REQUIRED SHALL BE PERFORMED IN ACCORDANCE WITH PROPER REGULATORY PROCEDURES. IN NO CASE SHALL THE PIPE AND FITTINGS BE BROKEN OR CRUSHED.

WITH SURFACE RESTORATION REQUIREMENTS OF THE GOVERNING

37. HYDROSEEDING:

35. ABANDONING EXISTING WATERLINE

- 37.1. HYDROSEEDING SHALL BE APPLIED TO ALL AREAS DISTURBED BY CONSTRUCTION ACTIVITIES UNLESS OTHERWISE NOTED.

 37.2. SEED BEDS PLANTED BETWEEN MAY 1 AND OCTOBER 31 WILL
- 37.2. SEED BEDS PLANTED BETWEEN MAY 1 AND OCTOBER 31 WILL REQUIRE IRRIGATION AND OTHER MAINTENANCE AS NECESSARY TO FOSTER AND PROTECT THE ROOT STRUCTURE.
- 37.3. FOR SEED BEDS PLANTED BETWEEN OCTOBER 31 AND APRIL 30, ARMORING OF THE SEED WILL BE NECESSARY (E.G., GEOTEXTILES, JUTE MAT. CLEAR PLASTIC COVERING.)
- 37.4. BEFORE SEEDING, INSTALL NEEDED SURFACE RUNOFF CONTROL MEASURES SUCH AS GRADIENT TERRACES, INTERCEPTOR DIKES, SWALES, LEVEL SPREADERS, AND SEDIMENT BANKS.
- 37.5. THE SEEDBED SHALL BE FIRM WITH A FAIRLY FINE SURFACE, FOLLOWING SURFACE ROUGHENING. PERFORM ALL OPERATIONS ACROSS OR AT RIGHT ANGLES TO THE SLOPE.
- ACROSS OR AT RIGHT ANGLES TO THE SLOPE.

 37.6. FERTILIZERS ARE TO BE USED ACCORDING TO SUPPLIERS RECOMMENDATIONS. AMOUNTS USED SHOULD BE MINIMIZED, ESPECIALLY ADJACENT TO WATER RODIES AND WETLANDS.
- ESPECIALLY ADJACENT TO WATER BODIES AND WETLANDS.

 37.7. SEE SPECIFICATIONS FOR HYDROSEED MIXTURES, FERTILIZER, MULCH, AND APPLICATION RATES.
- 37.8. PROVIDE TOPSOIL FOR ALL DISTURBED AREAS MEETING THE SPECIFICATIONS.

38. MULCHING:


- 38.1. MULCH MATERIALS USED SHALL BE HAY OR STRAW, AND SHALL BE APPLIED AT THE RATE OF 2 TONS/ACRE.
- 38.2. MULCHES SHALL BE APPLIED IN ALL AREAS WITH EXPOSED SLOPES
- 88.3. MULCHING SHALL BE USED IMMEDIATELY AFTER SEEDING OR IN
- AREAS WHICH CANNOT BE SEEDED BECAUSE OF THE SEASON.

 38.4. ALL AREAS NEEDING MULCH SHALL BE COVERED BY NOVEMBER 1.

| COATING SCHEDULE | | | | | | |
|------------------|-------------------|------------------------------|------|---|----------------|--|
| LOCATION | DESCRIPTION | BURIED/EXPOSED/ SUBMERGED | SIZE | COATING | SPECIFICATION | NOTES |
| SITE | DUCTILE IRON PIPE | BURIED | | ASPHALT COATING AND POLYETHYLENE ENCASE | AW 33 11 00.15 | CEMENT LINED AND ASPHALT SEALED |
| SITE | | EXPOSED (INTERIOR) | ALL | SYSTEM 4 | 09 90 00 | CEMENT LINED AND BARE PIPE WITH PRIMER |

NOTES

- . COATING FOR VALVES, COUPLINGS, EQUIPMENT AND FITTINGS SHALL MATCH ADJACENT PIPE.
- COATING SCHEDULE IS FOR GENERAL INFORMATION AND IS NOT INTENDED TO BE COMPREHENSIVE. SEE SPECIFICATIONS FOR ADDITIONAL DETAILS AND REQUIREMENTS

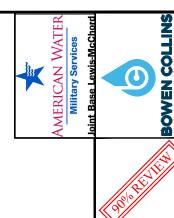


| (Olig) | | <i>'</i> // | | | 1 | |
|---|--------------------------------------|--------------|--------------------|------------------|--|--------------------|
| NOT FOR CONSTRUCTION FOR REVIEW ONLY | | | | NOIZERIPTION | | REVISIONS |
|)T FOF FOR I | | | | NO DATE REV BY | | |
| NC | | | | DATE | | |
| | | | | C | | |
| MENT | RVICES | VERIFY SCALE | NO HONI ENO SI AVB | ORIGINAL DRAWING | | |
| AMERICAN WATER (P4-A60MWA2-00002) WELL 13 REPLACEMENT | FOR AMERICAN WATER MILITARY SERVICES | REVIEW | | CHECKED R. ROCHA | o de de la constante de la con | AFFROMED J. OLDHAM |
| AMEF VELL | FOR AM | NS. | | HAM | | KCIA |


G-05


SHEET <u>05</u> OF <u>60</u>


NOT


GENERAL

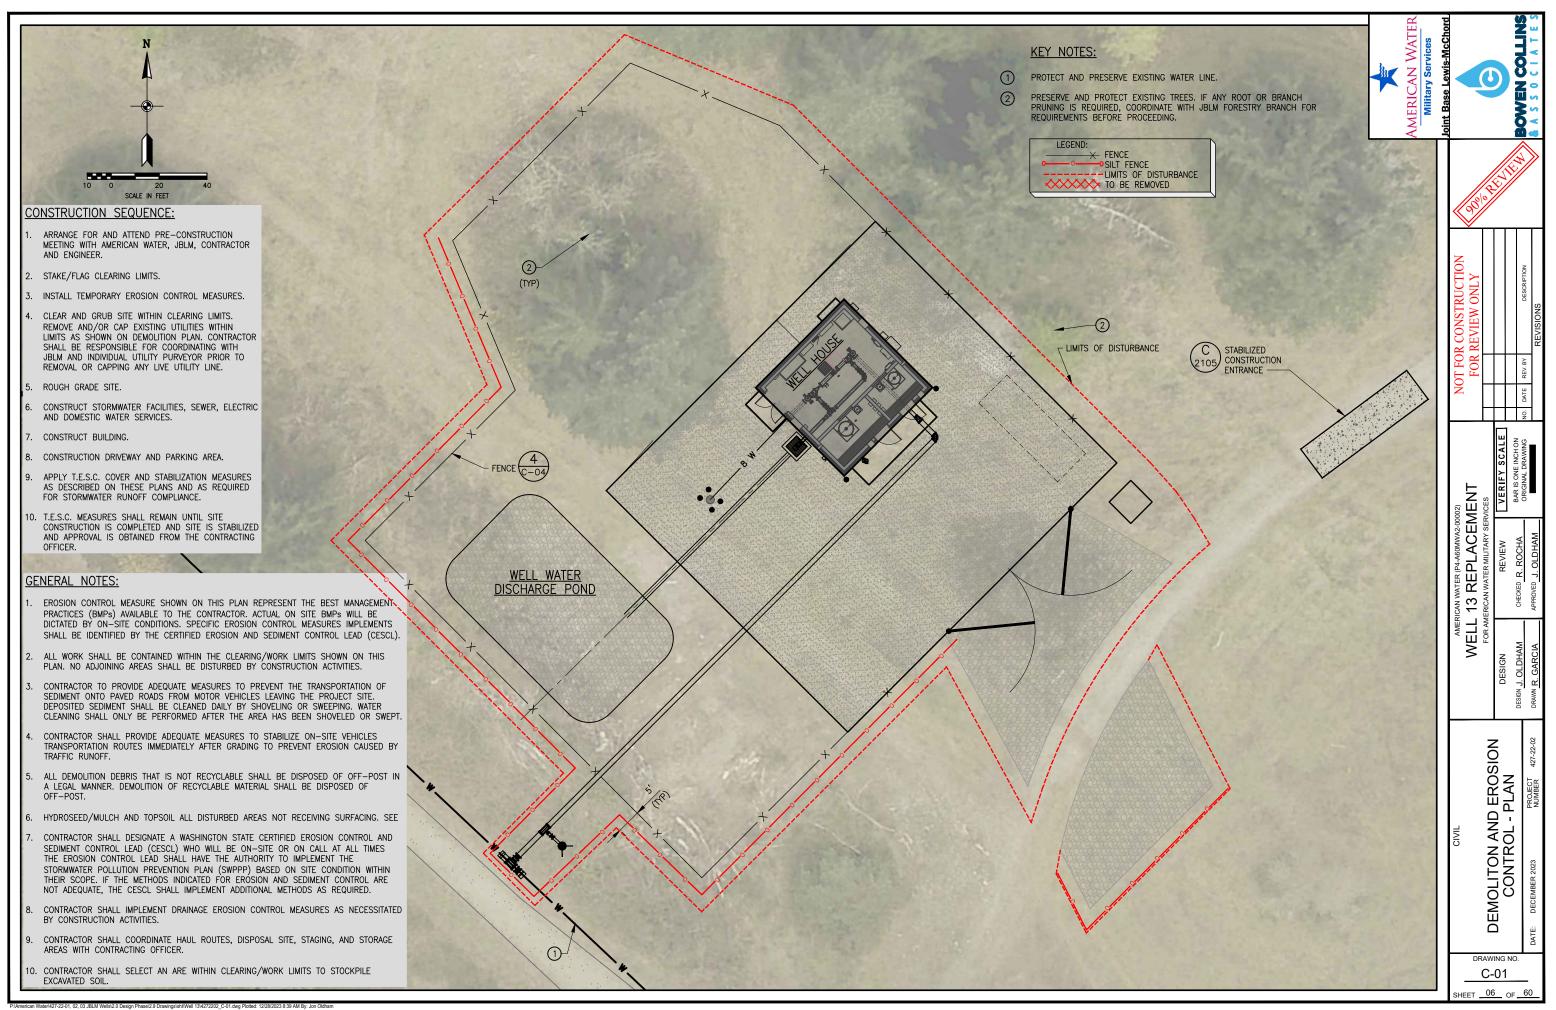


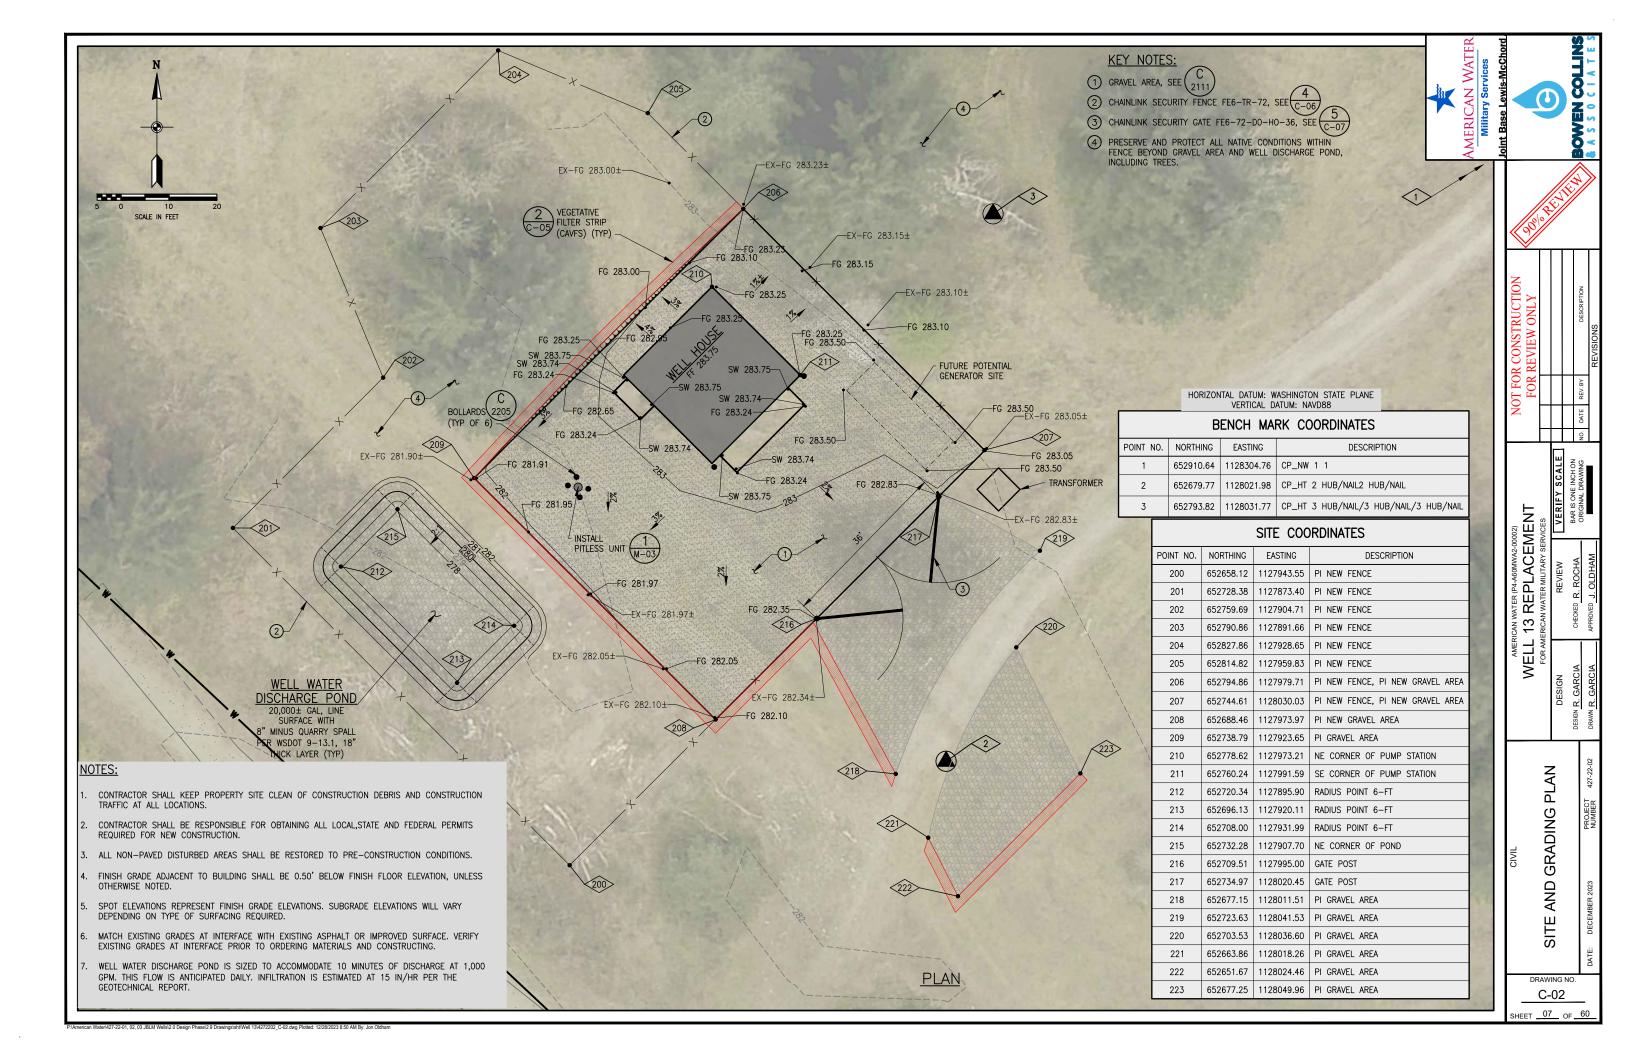

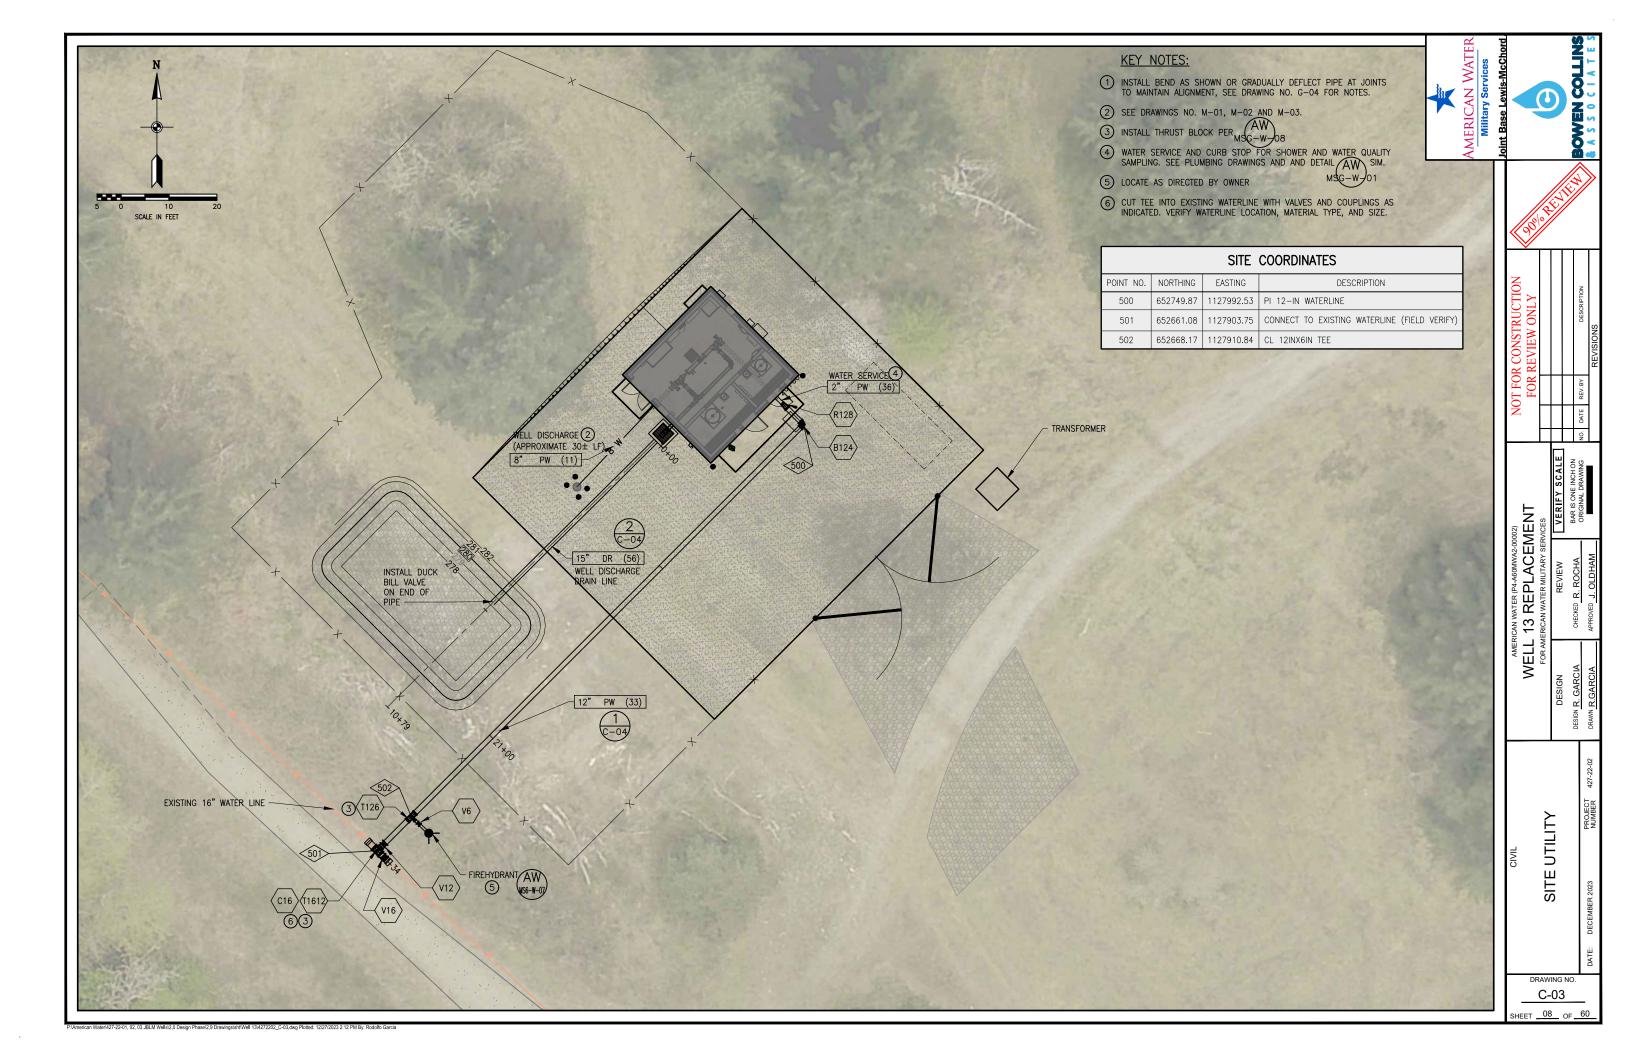

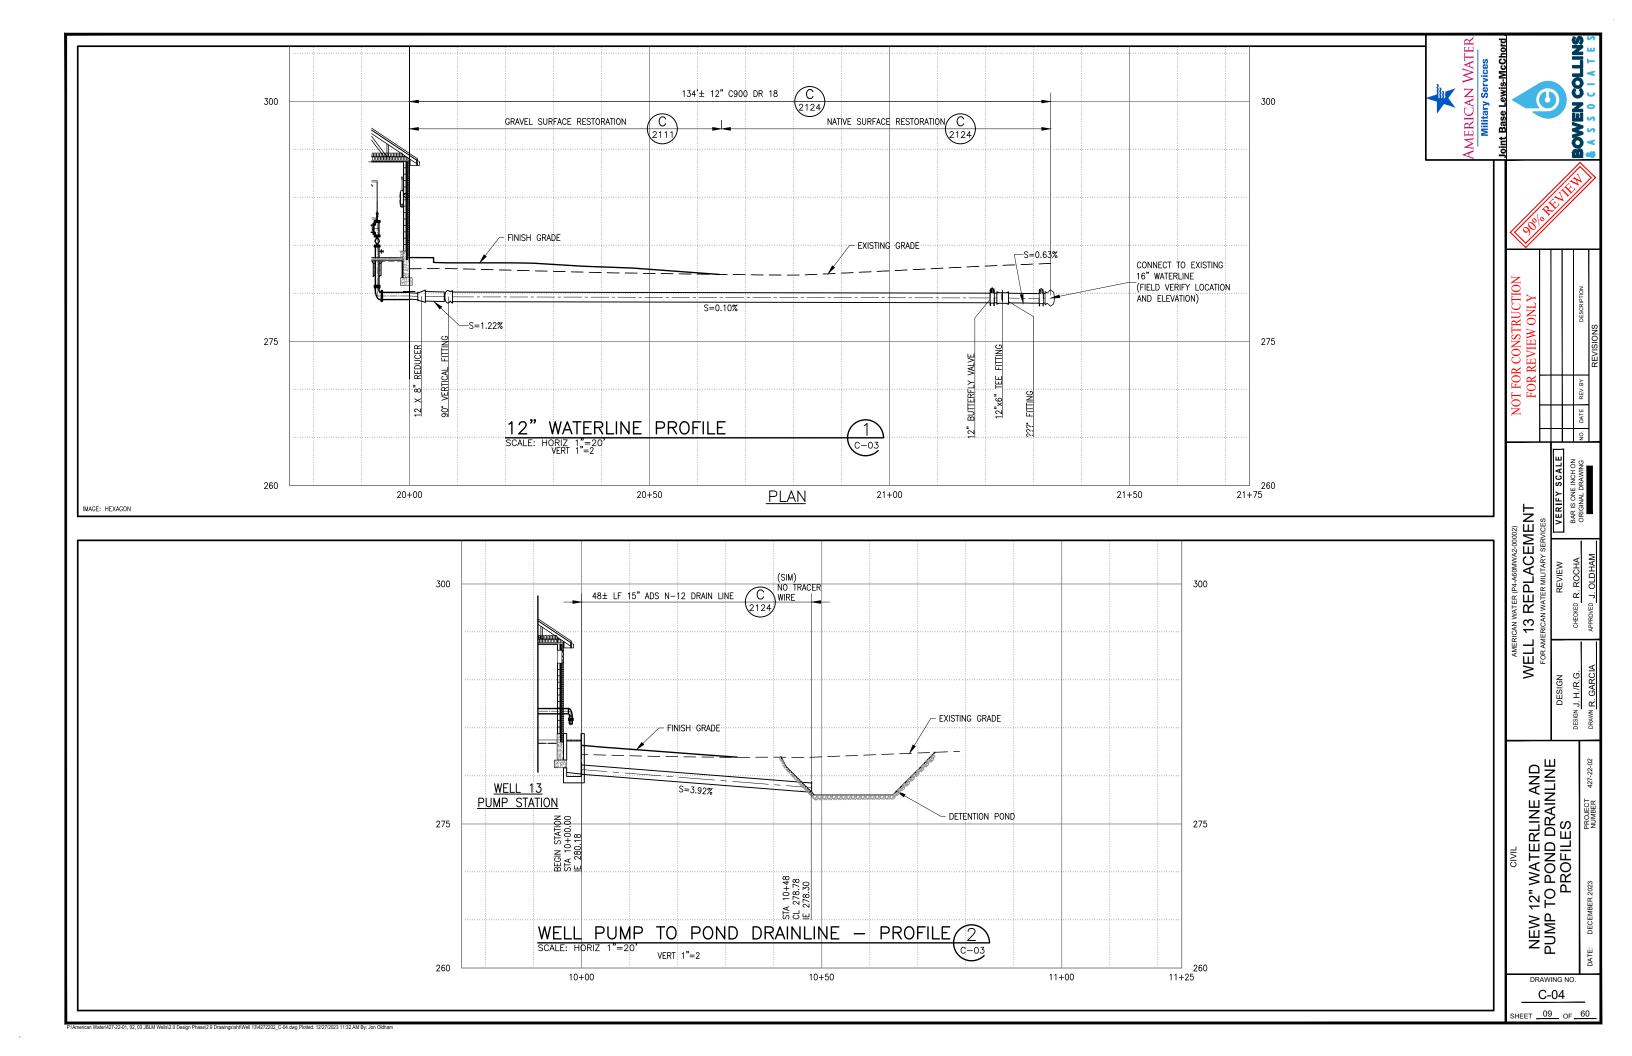

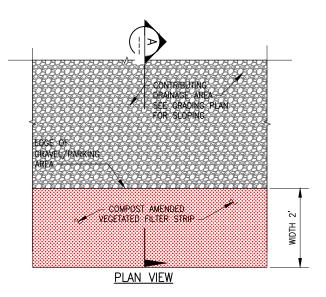

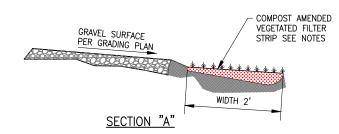

VEGETATIVE FILTER STRIP (CAVFS) - DETAIL



GRADING, TOPSOIL PLACEMENT AND COMPACTED SOILS NOTES: FINISH SUBGRADE AND TOPSOIL PLACEMENT AND GRADING SHALL CONSIST OF THE FOLLOWING:

- 1. PREPARE SUBGRADE BY ROUGH GRADING AND REMOVING ALL IRREGULARITIES AND DEBRIS, THEN TILL AND SCARIFY SUBSOIL TO A DEPTH OF 6 INCHES BEFORE PLACING COMPOST MATERIAL AND TOPSOIL. SUBGRADE SURFACE SHALL NOT BE SMOOTH, BUT A ROUGH SURFACE SHALL EXIST FOR A TRANSITION ZONE OF TOPSOIL TO SUBSOIL. IF AREAS OF SUBGRADE BECOME COMPACTED BEFORE TOPSOIL IS PLACED, SUBGRADE SHALL BE TILLED AGAIN BEFORE TOPSOIL PLACEMENT
- PLACE 6.25—INCHES OF TOPSOIL OVER ALL AREAS TO BE SEEDED, THEN PLACE 1.75—INCHES OF COMPOSTED MATERIAL. ROTOTILL COMPOST MATERIAL AND TOPSOIL.
- 3. AFTER TILLING, BRING AREAS TO UNIFORM GRADES BY FLOATING AND/OR HAND RAKING. IT IS BEST IF SOIL IN SEEDED AREAS HAVE SMALL RUTS AND A ROUGH SURFACE TO HOLD THE SEED. IF SLOPED, THE LINES OF THE RAKE TRACKS SHALL BE PERPENDICULAR TO THE SLOPE TO MINIMIZE EROSION.
- REMOVE WASTE MATERIALS OVER 1" IN SIZE SUCH AS STONES, ROOTS, OR OTHER UNDESIRABLE FOREIGN MATERIALS PRIOR TO FINISH RAKING, DISHING, DRAGGING, AND SMOOTHING SOIL READY FOR PLANTING.
- THE FINAL SOIL MIXTURE SHOULD FOLLOW COMPOSITION AND HYDRAULIC CONDUCTIVITY STANDARDS DETERMINED BY THE STORMWATER MANAGEMENT MANUAL FOR WESTERN WASHINGTON.
- 6. COMPOST UTILIZED SHALL CONSIST OF COMPOSED LEAVES AND YARD GRASS. COMPOST SHALL MEET THE REQUIREMENTS IN THE SPECIFICATIONS.
- 7. AREAS TO BE SEEDED ARE DESIGNATED ON SHEET C-02 FOR COMPOST AMENDED VEGETATION STRIPS (CAVFS) AND WILL BE SEEDED WITH THE SEED MIX SHOWN ON SHEET C-05. SEED MIX SHALL BE SUPPLIED ON A PURE LIVE SEED (PLS) BASIS AND PROVIDE FULL COVERAGE OF DESIGNATED SEEDING AREA.
- 8. SEEDED AREAS SHALL ONLY BE HYDROSEED WITH TACKIFIER AND MULCH. CONTRACTOR TO REFERENCE LANDSCAPE SPECIFICATIONS FOR HYDROSEED METHODS.

- NO GRADING OR SOIL PLACEMENT SHALL BE UNDERTAKEN WHEN SOILS ARE WET OR FROZEN. SEEDING, FERTILIZING, OR MULCHING WILL NOT BE PERMITTED WHEN WIND VELOCITIES EXCEED 5 MILES PER HOUR OR WHEN THE GROUND IS FROZEN, UNDULY WET, OR WHEN TEMPERATURES EXCEED 75°F.
- 10. AFTER THE SEEDING AREAS ARE ESTABLISHED THEY SHALL BE FERTILIZED WITH MILORGANITE FERTILIZER. SEEDING AREAS TO BE ESTABLISHED TO A UNIFORM COVERAGE OF 60 PERCENT AT THE END OF THE FIRST GROWING SEASON, BUT PRIOR TO FINAL RELEASE OF CONTRACTOR WARRANTY. AREAS THAT ARE BELOW 60 PERCENT COVERAGE SHALL BE RE—SEEDED.

COMPOST AMMENDED VEGETATION STRIP (CAVFS) NOTES:


- 1. CHANGES TO VEGETATION DESIGN OR METHODOLOGY MUST BE SUBMITTED TO THE ENGINEER FOR APPROVAL.
- CONTRACTOR SHALL CONFORM TO ALL APPLICABLE STATE AND CITY/COUNTY CODES.
- 3. LANDSCAPE WORK, INCLUDING SEEDING, WEEDING, RE—SEEDING, AND FERTILIZATION SHALL BE UNDER WARRANTY AND MAINTAINED BY CONTRACTOR FOR ONE YEAR AFTER SUBSTANTIAL COMPLETION HAS BEEN ISSUED AND ALL PUNCH LIST ITEMS RELATED TO CAVFS WORK FROM SUBSTANTIAL COMPLETION HAVE BEEN COMPLETED.
- 4. SEE NOTES ON HYDROSEEDING ON SHEET G-05 FOR SEEDING WINDOWS.
- TOPSOIL SHALL MEET STANDARDS REQUIRED BY THE STORMWATER MANAGEMENT MANUAL FOR WESTERN WASHINGTON AND BE IN CONFORMANCE WITH THE SPECIFICATIONS. ALL LABORATORY SOIL TESTING SHALL BE ORDERED AND PAID FOR BY THE CONTRACTOR.


| | | SEED MIX | | | | |
|-------------|------------------------------------|------------------|---------------------------------------|--|-------------------------------|--------------------------------------|
| | SPECIES NA | ME | | | SEED | |
| SEED NO. | BOTANICAL NAME | COMMON NAME | Number of Seeds per Pound (LBS) | Pounds (LBS) of Pure Live Seed (PLS)/Acre | Percentage of Seed mixture | Number of Seeds (PLS/Sq. Foot) |
| | Wetland Mi | x | | | | |
| 1 | Bromus vulgaris | Columbia Brome | 108,000 | 8.00 | 17.96% | 20 |
| 2 | Deschampsia cespitosa | Tufted Hairgrass | 2,000,000 | 0.25 | 10.39% | 11 |
| 3 | Symphyotrichum chilense | Pacific Aster | 2,668,000 | 1.00 | 55.44% | 61 |
| 4 | Triticum aestivum x Secale cereale | Triticale | 13,000 | 60.00 | 16.21% | 18 |
| | • | • | TOTALS = | 69.25 | 100.00% | 110 |


CAN WATER (P4-A60MWA2-00002)


13 REPLACEMENT AMERIC WELL ' DETAIL DRAINAGE DRAWING NO. C-05 SHEET 10 OF 60

Namerican Water/427-22-01 02 03 JBI M Wells/2 0 Design Phase/2 9 Drawings\shft\Well 13\4272202 C-05 dwg Plotted: 12/28/2023 9:21 AM By: Jon Oldham

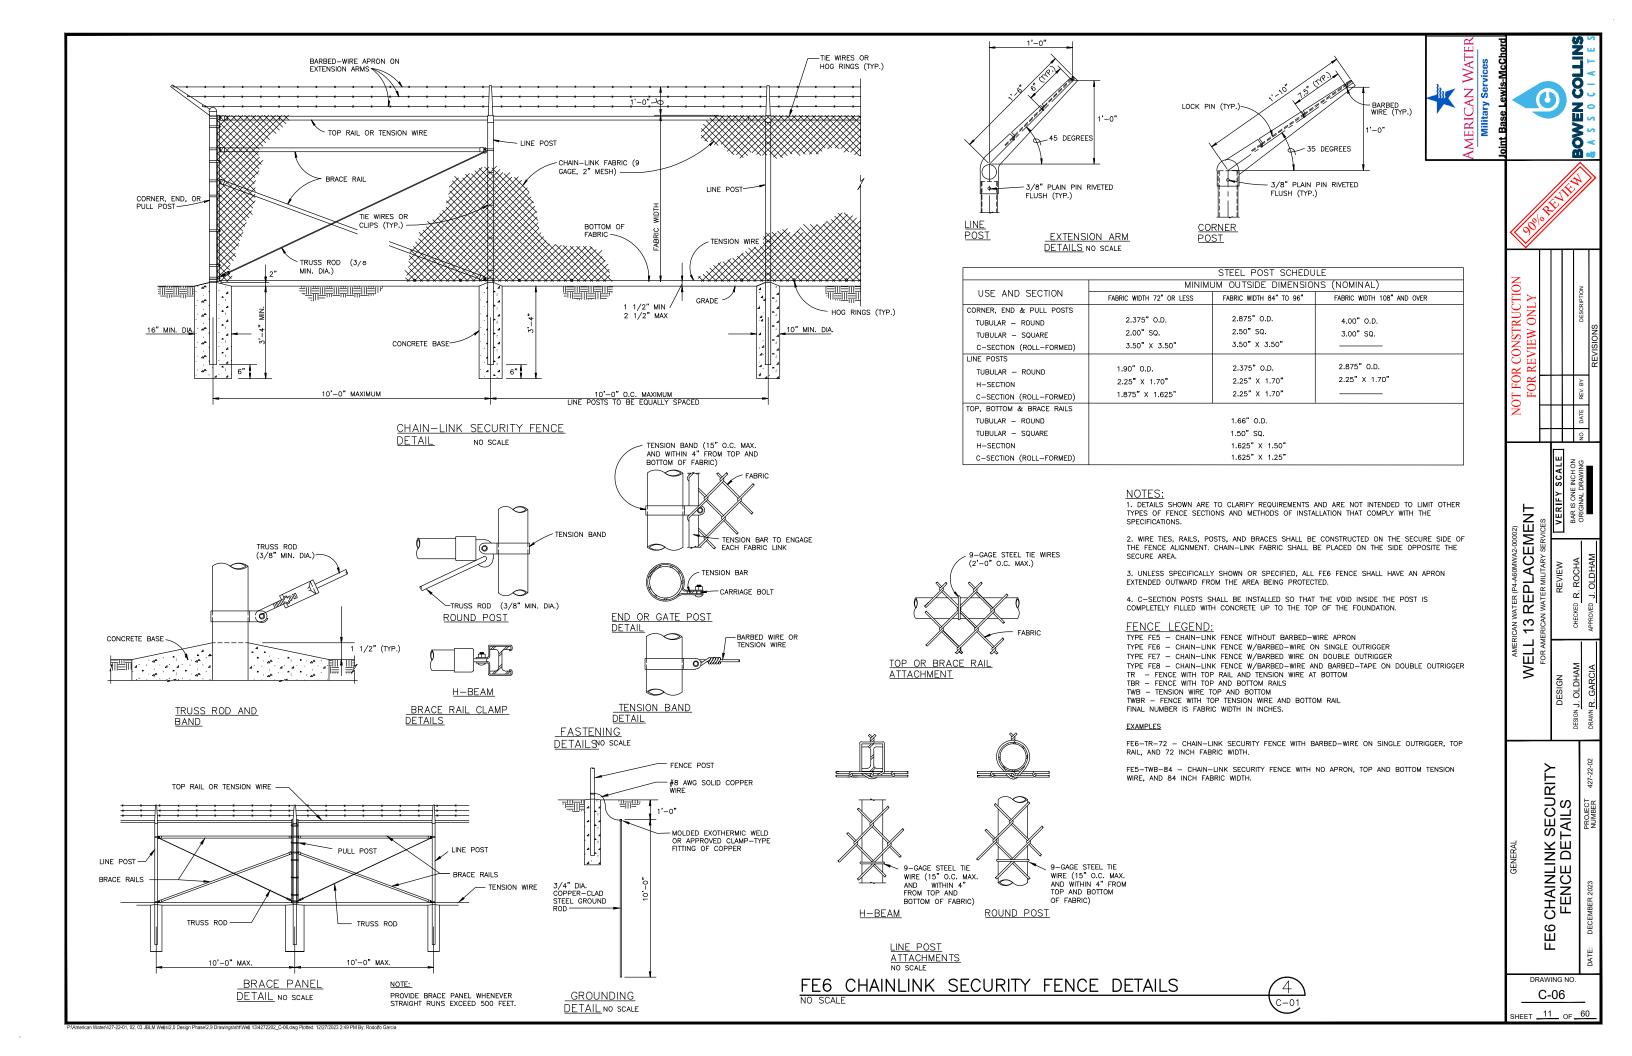

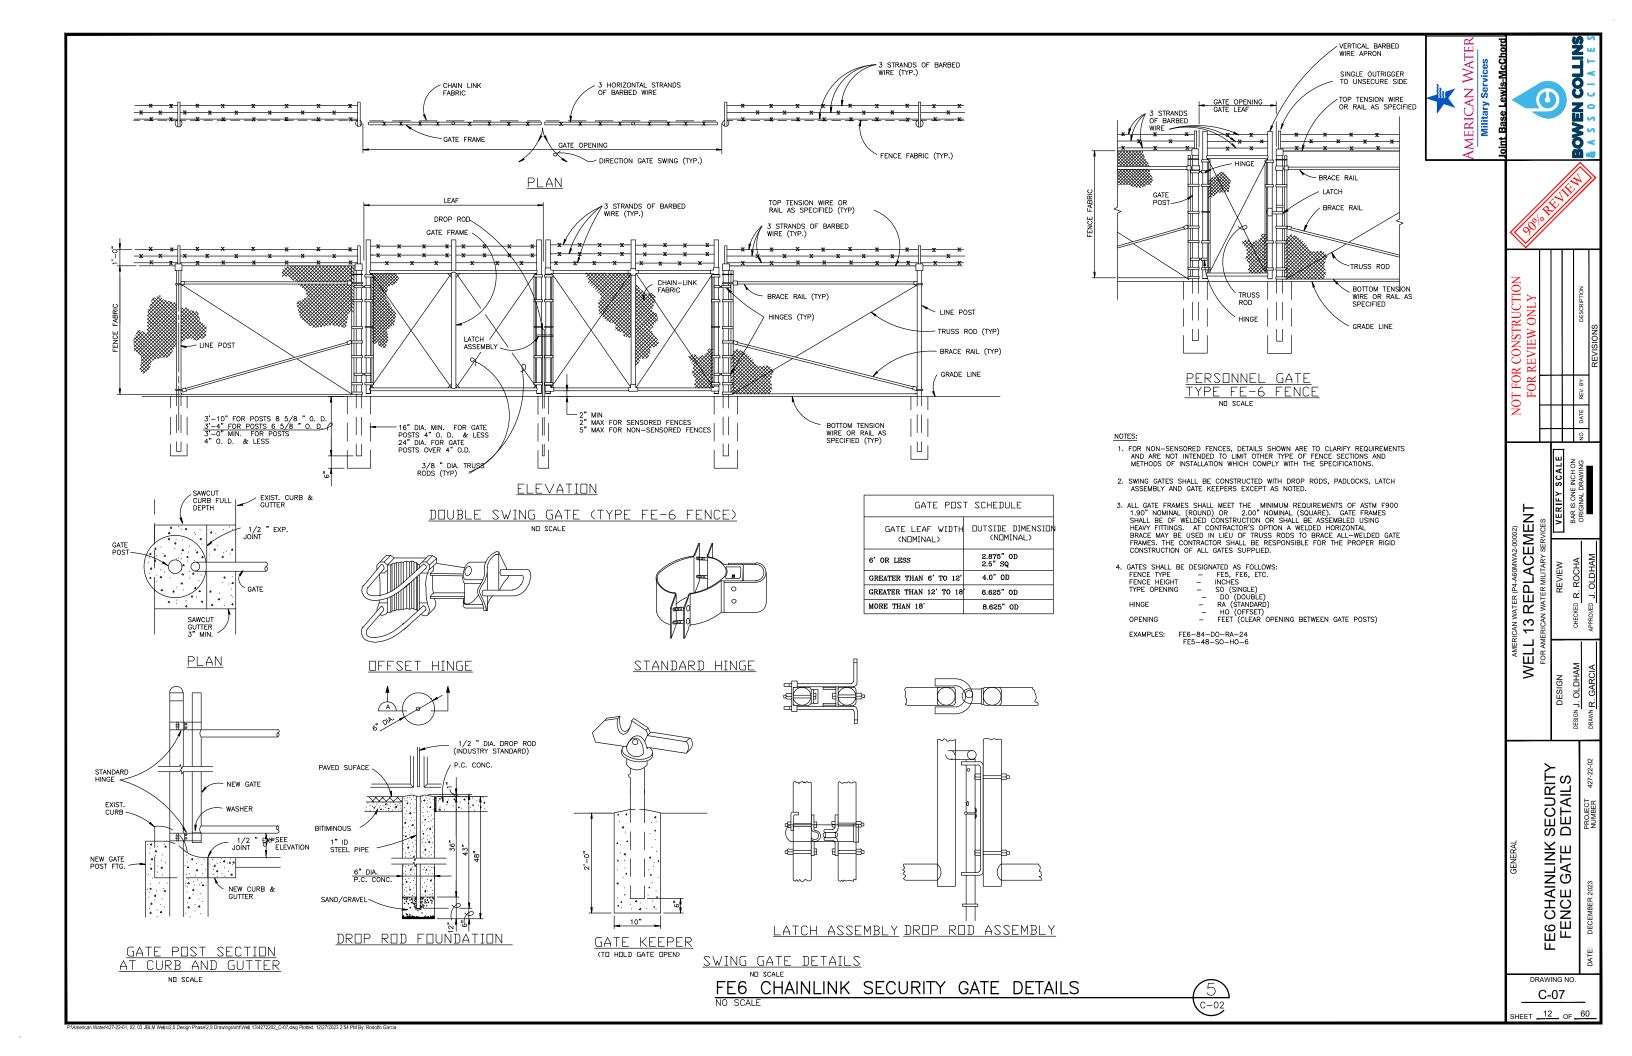

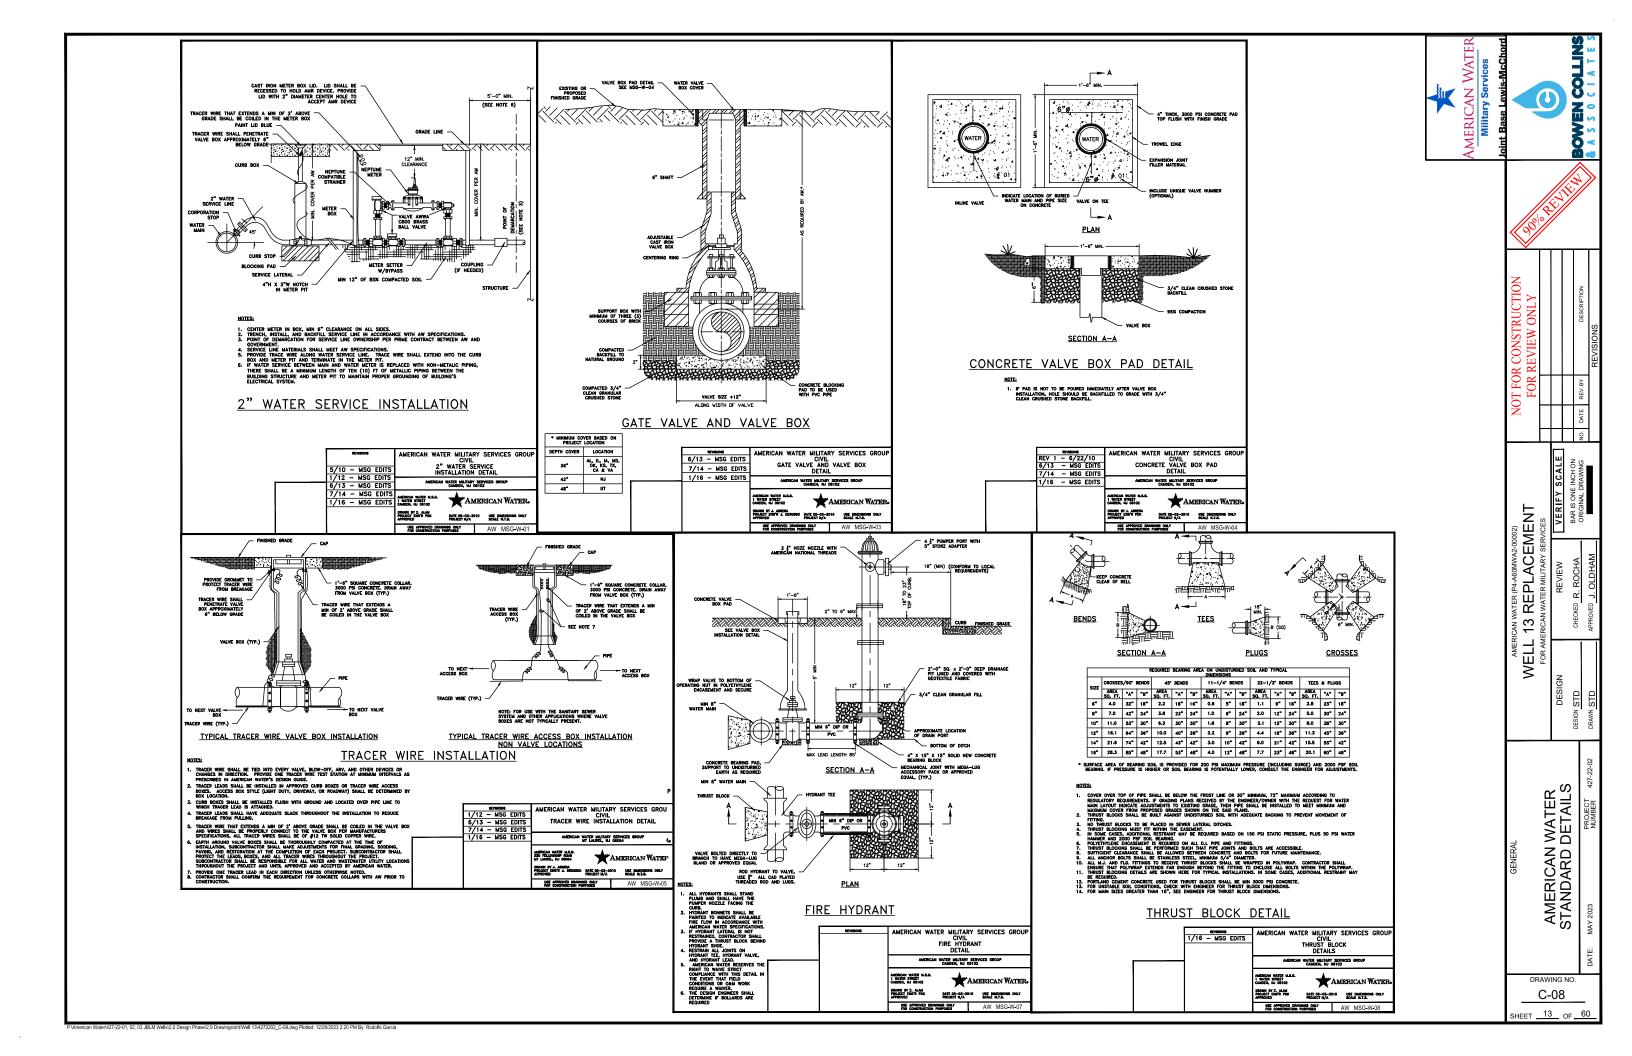

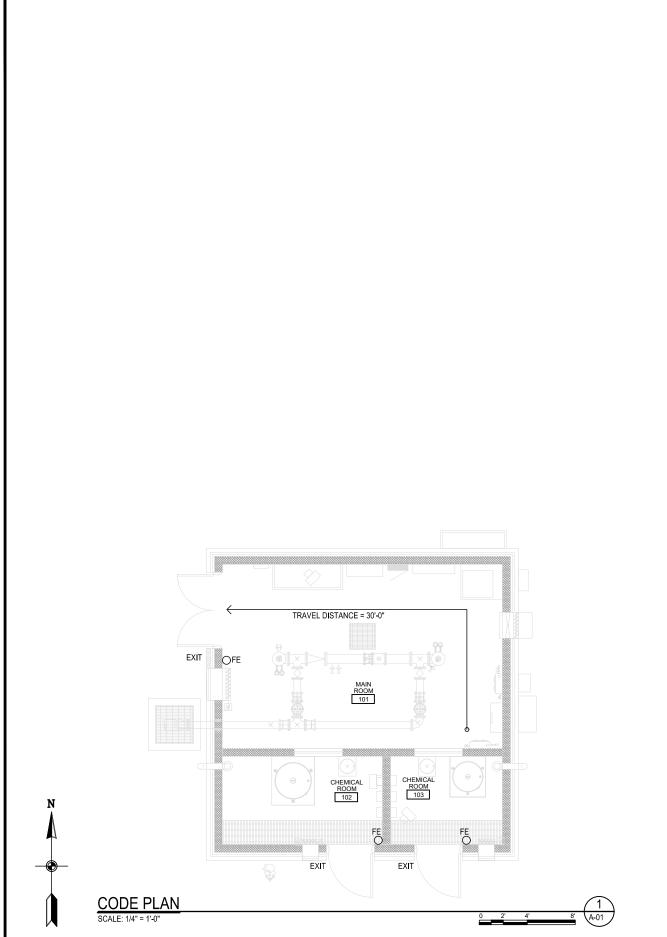

CODE ANALYSIS 2021 IBC

OCCUPANCY: F-1 CONSTRUCTION STORIES: 1 NON-SPRINKLERED WITH ACCESSORY STORAGE TYPE: V-B

BUILDING DESCRIPTION

THE WELL BUILDING IS AN UNOCCUPIED EQUIPMENT BUILDING USED TO STORE PUMPS, SUPPORTING EQUIPMENT, AND CHEMICALS FOR WATER TREATMENT.

CODE REVIEW INFORMATION

APPLICABLE CODES, INCLUDE BUT ARE NOT LIMITED TO:

2021 INTERNATIONAL BUILDING CODE

2021 INTERNATIONAL FUEL GAS CODE

2021 INTERNATIONAL MECHANICAL CODE

2021 UNIFORM PLUMBING CODE

2021 INTERNATIONAL ENERGY CONSERVATION CODE

2021 INTERNATIONAL FIRE CODE

2020 NATIONAL ELECTRICAL CODE

2024 NFPA 101, LIFE SAFETY CODE

ARCHITECTURAL BARRIERS ACT (ABA)

2010 ADAAG

GROSS BUILDING SQUARE FEET: 676 SF

PER SECTION 311.1.1 - ACCESSORY STORAGE SPACES

1. A ROOM OR SPACE USED FOR STORAGE PURPOSES THAT IS ACCESSORY TO ANOTHER OCCUPANCY SHALL BE CLASSIFIED AS PART OF THAT OCCUPANCY.

PER SECTION 414.2. CONTROL AREA

 THE INTENT IS TO CONSIDER THE ENTIRE BUILDING AS A SINGLE CONTROL
 AREA FOR STORING HAZARDOUS MATERIALS IN A CLOSED-USE SYSTEM. THE HAZARDOUS MATERIAL QUANTITIES WILL NOT EXCEED THAN THE MAXIMUM QUANTITIES ALLOWED PER TABLES 307.1(1), 307.1(2) AND 414.2.2 FOR ONE

PER TABLE 504.3 - ALLOWABLE BUILDING HEIGHT IN FEET ABOVE GRADE PLANE ALLOWABLE BUILDING HEIGHT: 40' (15'-3" T.O. ROOF - COMPLIES)

PER TABLE 504.4 - ALLOWABLE NUMBER OF STORIES ABOVE GRADE PLANE ALLOWABLE STORIES: 1 (1 STORY- COMPLIES)

PER TABLE 506.2 - ALLOWABLE BUILDING AREA

ALLOWABLE AREA F-1: 8,500 SF PER STORY (ACTUAL AREA = 676 SF - COMPLIES)

PER SECTION 508.2.4 - SEPARATION OF OCCUPANCIES

NO SEPARATION IS REQUIRED BETWEEN ACCESSORY OCCUPANCIES AND THE REQUIRED, SEE SECTION 414.2.1 FOR CONTROL AREA MAIN OCCUPANCY. (NOT SEPARATION REQUIREMENTS)

PER SECTION 602 - CONSTRUCTION CLASSIFICATION

TABLE 601 - TYPE V-B

BUILDING ELEMENT PRIMARY STRUCTURAL FRAME BEARING WALLS (INT/EXT) NON-BEARING INT WALLS FLOOR CONSTRUCTION

ROOF CONSTRUCTION PER SECTION 903.2.4 - F-1 GROUP

AN AUTOMATIC SPRINKLER SYSTEM SHALL BE PROVIDED THROUGHOUT ALL BUILDINGS CONTAINING A GROUP F-1 OCCUPANCY WHERE ONE OF THE FOLLOWING CONDITIONS EXISTS:

1. FIRE AREA EXCEEDS 12,000 SF (676 SF < 12000 SF - NOT REQUIRED)

PER TABLE 1004.5 - OCCUPANT LOAD FACTOR PER OCCUPANT ACCESSORY STORAGE AREAS, MECHANICAL EQUIPMENT ROOM - 300 GROSS TOTAL OCCUPANT LOAD = 676 SF / 300 = 3 OCCUPANTS

PER SECTION 1005 - MEANS OF EGRESS SIZING

1005.3.2 - OTHER EGRESS COMPONENTS

(3 OCCUPANTS) X (0.2") = 0.6" (REQUIRED); 152" (PROVIDED - COMPLIES) 3 EXITS

PER TABLE 1006.2.1 - SPACES WITH ONE EXIT OR EXIT ACCESS DOORWAY F OCCUPANCY: 49 MAX. OCCS.; OL \leq 30 = 75' MAX. COMMON PATH OF EGRESS TRAVEL DISTANCE

PER TABLE 1017.2 - EXIT ACCESS TRAVEL DISTANCE = F-1 = 200' MAX.

PER SECTION 1505 - FIRE CLASSIFICATION

TABLE 1505.1 - MIN. ROOF COVERING CLASSIFICATION FOR TYPES OF CONSTRUCTION

ROOF COVERING CLASSIFICATION: C

PER SECTION 2902.1 MINIMUM NUMBER OF PLUMBING FIXTURES.

PLUMBING FIXTURES NEED NOT BE PROVIDED FOR UNOCCUPIED BUILDINGS. THE BUILDING USE IS AN UNOCCUPIED EQUIPMENT BUILDING, NO PLUMBING FIXTURES ARE REQUIRED.

CODE PLAN LEGEND

NON-SPRINKLERED # COMMON PATH OF TRAVEL
DISTANCE TO EXIT

FE O FIRE EXTINGUISHER ON BRACKET









FIRE EXTINGUISHER WITH BRACKET MAX 4'-0" P PF FINISH FLOOR

FIRE EXTINGUISHER DETAIL

| CODE ANALYSIS NFPA 101 | | | | | |
|------------------------------|------------|-----------------------------|-----------------|--|--|
| OCCUPANCY: NEW INDUSTRIAL | STORIES: 1 | CONSTRUCTION TYPE: V-000 | NON-SPRINKLERED | | |

PER 6.12.1 - INDUSTRIAL

PER 6.2.2.3 - CLASSIFICATION OF HAZARD CONTENT - ORDINARY PER 40.1.2.1.2 - SPECIAL-PURPOSE INDUSTRIAL OCCUPANCY SHALL INCLUDE ALL OF

THE FOLLOWING: 1. INDUSTRIAL OCCUPANCIES THAT CONDUCT ORDINARY OR LOW HAZARD INDUSTRIAL OPERATIONS IN BUILDINGS INBUILDINGS OF CONVENTIONAL DESIGN

THAT ARE USABLE FOR VARIOUS TYPES OF INDUSTRIAL PROCESSES. PER 40.1.6 - MINIMUM CONSTRUCTION REQUIREMENTS (NO REQUIREMENTS)

PER 40.2.5.1 - ARRANGEMENT OF MEANS OF EGRESS: DEAD-END CORRIDOR = 50'

COMMON PATH OF TRAVEL (NON-SPRINKLERED) = 50'

PER 40.2.6.1 - MAXIMUM TRAVEL DISTANCE TO EXITS (NON-SPRINKLERED) = 300' PER NFPA 220, TABLE 4.1.1 - V-000

BUILDING ELEMENT PRIMARY STRUCTURAL FRAME BEARING WALLS (INT/EXT) NON-BEARING INT WALLS FLOOR CONSTRUCTION ROOF CONSTRUCTION




| \vee | | | | _ |
|--------------------------------------|------|----|-------------|-----------|
| NOT FOR CONSTRUCTION FOR REVIEW ONLY | | | DESCRIPTION | REVISIONS |
| JT FO FOR | | | REV. BY | |
| ž | | | NO. DATE | |
| | | | ON. | |
| | CALE | 20 | WING | |

| | | ш | |
|---------------------------------------|--------|------------|-------------|
| WELL 13 REPLACEMEN JBLW WASHINGTON | REVIEW | CHECKED SR | APPROVED SR |
| WELL | DESIGN | DESIGN AR | DRAWN AR |
| 2 | | | PROJECT |

A-01

SHEET 14 OF 60

CODE

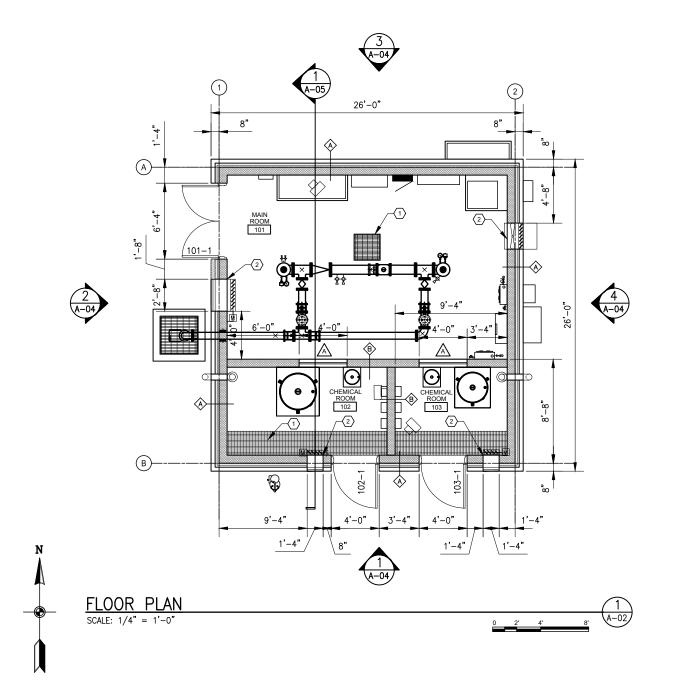

GENERAL NOTES


- SEE CIVIL, STRUCTURAL, MECHANICAL, PLUMBING AND ELECTRICAL DRAWINGS FOR ADDITIONAL REQUIREMENTS.
- B. SEE SHEET A-06 FOR DOOR AND HARDWARE INFORMATION.
- C. COORDINATE ALL PENETRATIONS WITH RESPECTIVE TRADES WHICH INCLUDE SLABS, WALLS AND ROOF.

PLAN LEGEND

ASSEMBLY TYPE (SEE ASSEMBLIES SHEET)

ASSEMBLY MODIFIER, PER TYPE

NAME | ROOM NAME AND NUMBER WINDOW TYPE (SEE A-06)

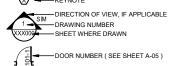

→ DIMENSION TO FACE OF MATERIAL


WALL TYPE LEGEND


SCALE: 1" = 1'-0"

GENERAL WALL TYPE NOTES:

A. PROVIDE BLOCKING AS REQUIRED TO SECURE WALL HUNG COMPONENTS.

KEYNOTES: 1. NOT USED.

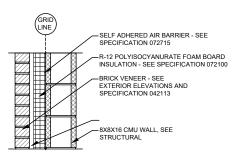

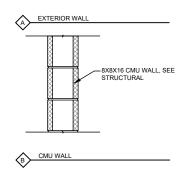

- 1 FLOOR DRAIN, SEE PLUMBING AND STRUCTURAL
- 2. WALL LOUVER, COORDINATE WITH MECHANICAL



Cushing

Terrell.



| 100 M | |
|-------------|--|
| | |


| $\!$ | | | |
|--|--|-------------|------------|
| FOR REVIEW ONLY | | DESCRIPTION | 0140101711 |
| FOR | | REV. BY | |
| 1 | | NO. DATE | |
| | | ON. | |

| IENT | | VERIFY SCALE | BAR IS ONE INCH ON | |
|---------------------|------------------|--------------|--------------------|--|
| WELL 13 REPLACEMENT | JELIM WASHINGLON | REVIEW | CHECKED SR | |
| WELL | | IGN | | |

| OOR PLAN | PROJECT |
|----------|---------|

DRAWING NO.

A-02 SHEET 15 OF 60

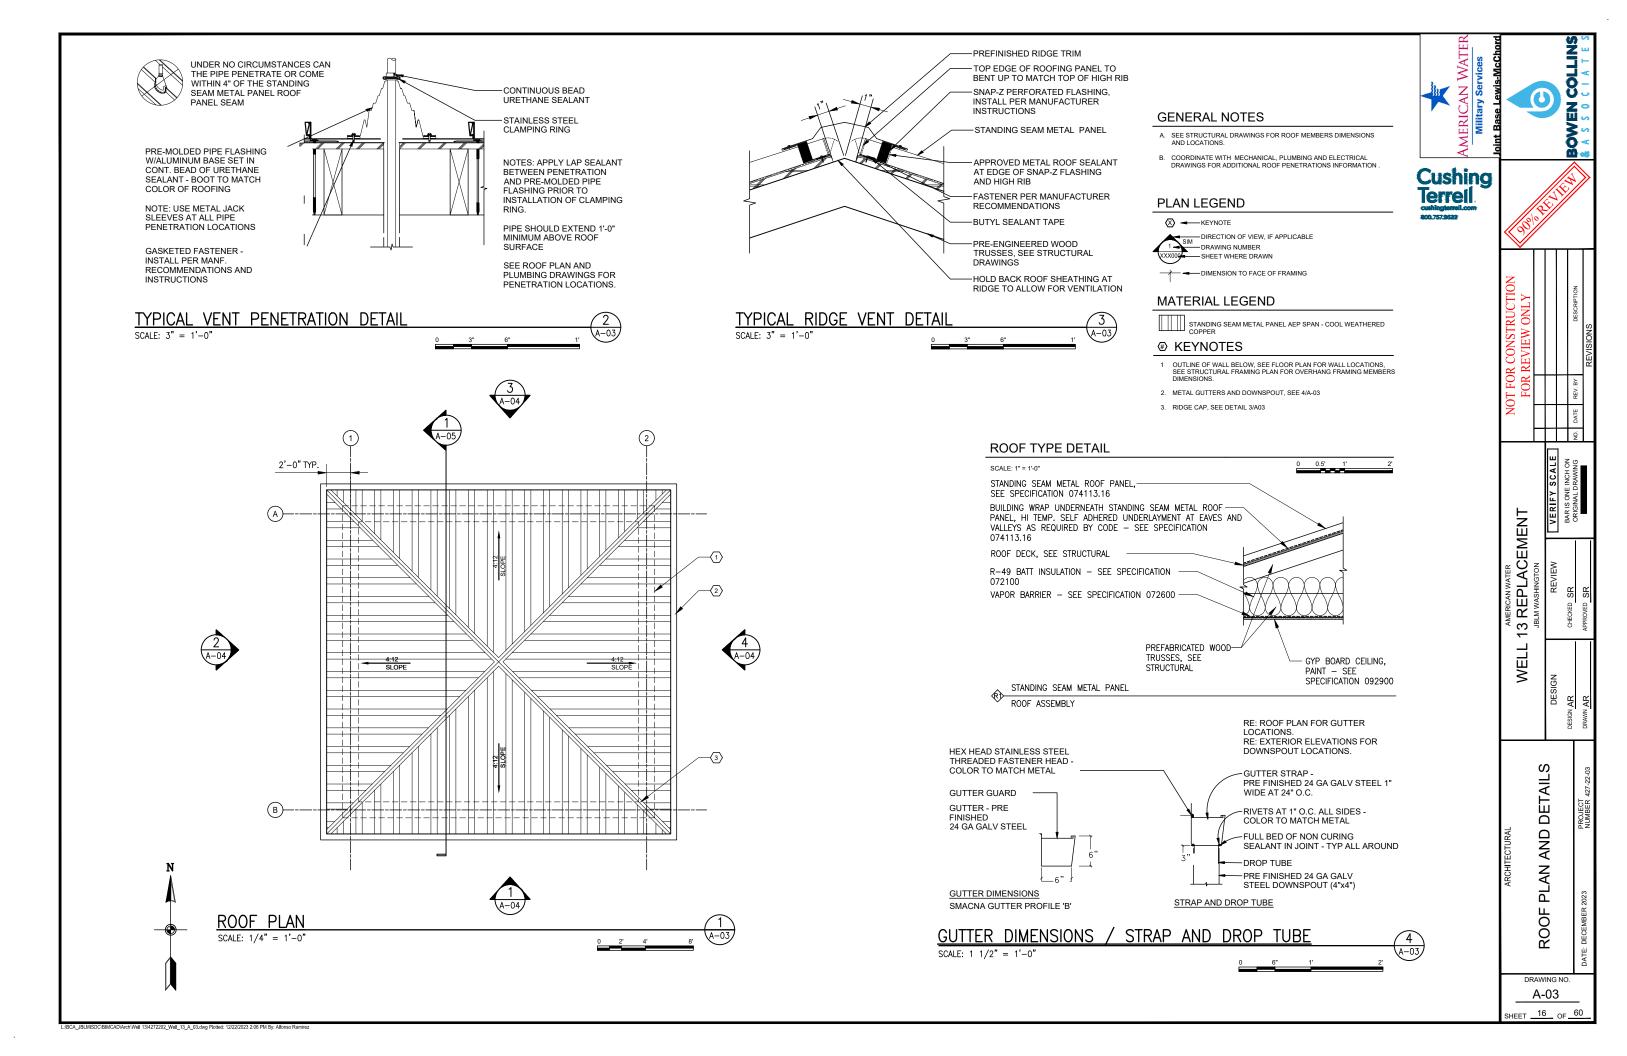

















WELL 13 REPLACEMENT
JBLM WASHINGTON
REVIEW TENEW

A AR

EXTERIOR ELEVATIONS

A-04 SHEET 17 OF 60

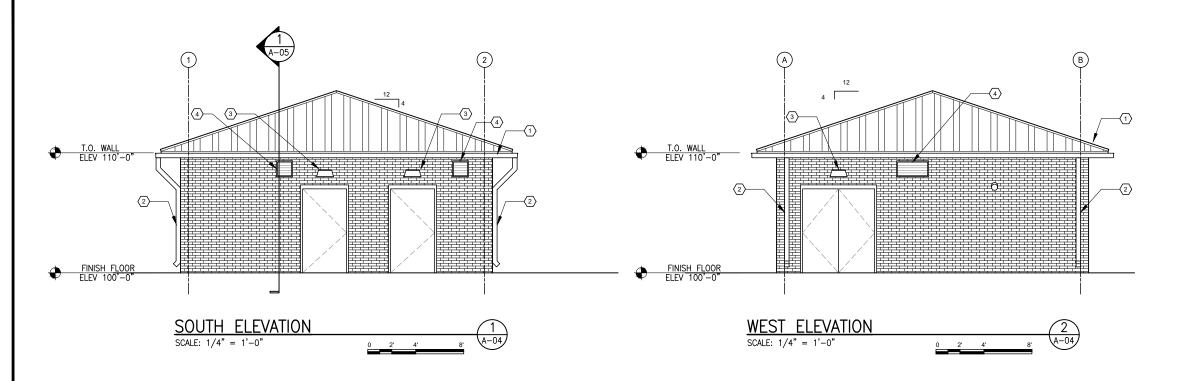

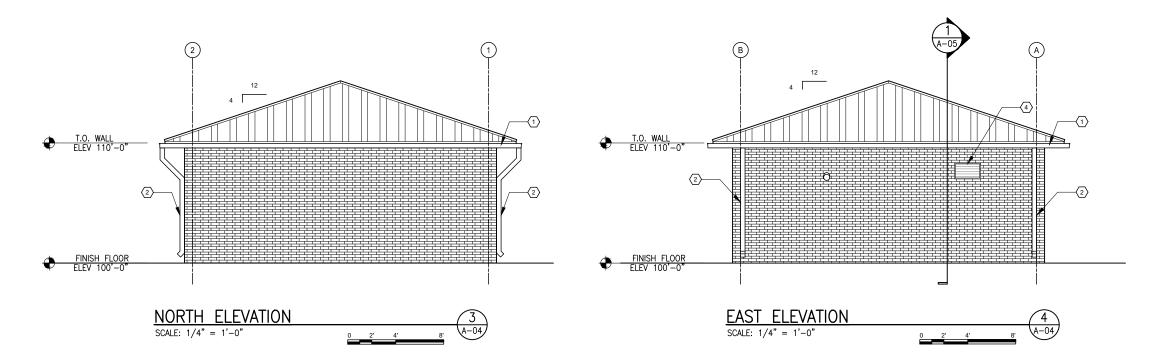

GENERAL NOTES

- A. SEE CIVIL, STRUCTURAL, MECHANICAL, PLUMBING AND ELECTRICAL DRAWINGS FOR ADDITIONAL REQUIREMENTS.
- B. COORDINATE ALL PENETRATIONS WITH RESPECTIVE TRADES WHICH INCLUDE SLABS, WALLS AND ROOF.

MATERIAL LEGEND





BRICK VENEER MUTUAL MATERIALS - CHESTNUT




STANDING SEAM METAL PANEL AEP SPAN - COOL WEATHERED COPPER

- METAL GUTTER SEE DETAIL 4/A03.
- 2. DOWNSPOUT TO DAYLIGHT ON GRADE .
- 3. LIGHT FIXTURE, SEE ELECTRICAL. 4. LOUVER, SEE 4/A-05 AND MECHANICAL.

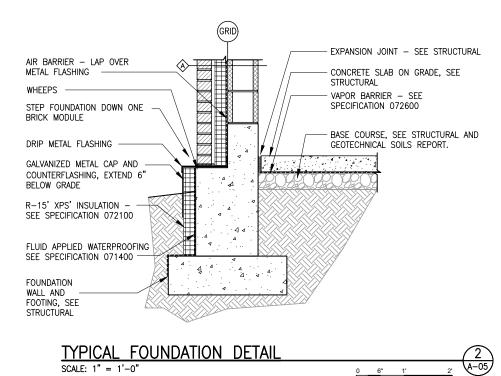

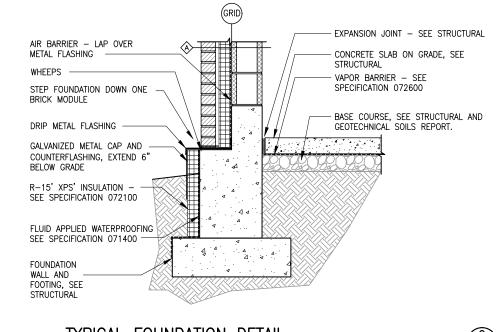


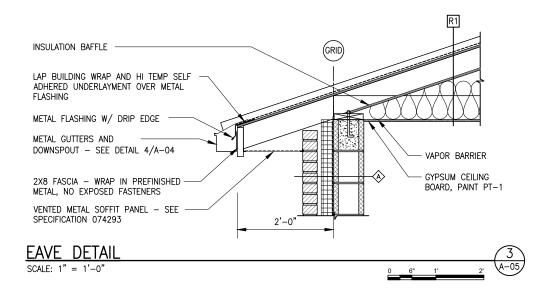

(2)

T.O. WALL ELEV 110'-0"

FINISH FLOOR ELEV 100'-0"

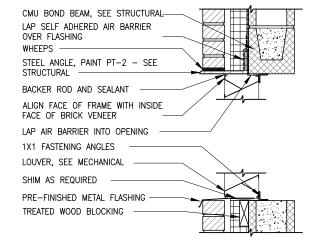


LOUVER HEAD/SILL

GENERAL NOTES

- A. SEE CIVIL, STRUCTURAL, MECHANICAL, PLUMBING AND ELECTRICAL DRAWINGS FOR ADDITIONAL REQUIREMENTS.
- B. COORDINATE ALL PENETRATIONS WITH RESPECTIVE TRADES WHICH INCLUDE SLABS, WALLS AND ROOF.
- C. SEE STRUCTURAL DRAWINGS FOR SLAB CONSTRUCTION AND DETAILS.

FLOOR TYPE DETAIL

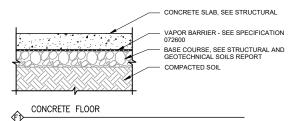



BUILDING

A-05 SHEET 18 OF 60

3 A-05

BUILDING SECTION 1

| ROOM FINISH SCHEDULE | | | | | | | | | |
|----------------------|-----------------|-------|---------|-------|------------|-------|------|-------|--|
| ROOM BOOM NAME STO | | | BASE | | ADDITIONAL | | | | |
| NUMBER | ROOM NAME | FLOOR | OK BASE | NORTH | EAST | SOUTH | WEST | NOTES | |
| A101 | FILTRATION ROOM | SC | _ | - | _ | - | _ | 1 | |
| A102 | CHLORINE ROOM | SC | _ | - | - | _ | _ | 1 | |
| A103 | ELECT. ROOM | SC | _ | _ | _ | _ | _ | 1 | |

ROOM FINISH ABBREVIATIONS

ADDITIONAL NOTES

1. PAINT GYPSUM CEILING BOARD, PT-1

PER SCHED.

(4-06

2

-(3)

<u>PAINT</u>

PT-1 BASIS OF DESIGN SHERWIN WILLIAMS SW CUSTOM,

MATCH #8264-10961

SEALED CONCRETE

PT-2 BASIS OF DESIGN: FEDERAL STANDARD 595B #20062,

DARK BROWN

| | DOOR, FRAME AND HARDWARE SCHEDULE | | | | | | | | | |
|----------------|-----------------------------------|---------------|-------|-------|--------|-----|-------|-------|------|-------------------|
| DOOD | | | DOOR | | | | FRAME | | | |
| DOOR NUMBER | ROOM NUMBER | ROOM NAME | | SIZE | | MTI | TVDE |) (T) | TVDE | HARDWARE GROUP |
| Tromber (| WIDER HOMBER | | W | Н | Т | MTL | TYPE | MTL | TYPE | GROUP |
| 101-1 | 101 | MAIN ROOM | 6'-0" | 7'-0" | 1 3/4" | IHM | В | IHM | 2 | 1 |
| 102-1 | 102 | CHEMICAL ROOM | 3-8" | 7'-0" | 1 3/4" | IHM | Α | IHM | 1 | 2 |
| 103-1 | 103 | CHEMICAL ROOM | 3'-8" | 7'-0" | 1 3/4" | IHM | Α | IHM | 1 | 2 |

ABBREVIATIONS

IHM -INSULATED HOLLOW METAL

DOOR NOTES

PROVIDE LOCKSET PER JBLM STANDARDS FOR EMERGENCY SERVICE ACCESS

HARDWARE GROUPS

<u>SET 1</u> <u>SET 2</u>

-LOCKSET (ENTRANCE)

-LOCKSET (ENTRANCE) -HINGES
-RIM EXIT DEVICE

HOLLOW METAL

SCALE: $1 \frac{1}{2}$ " = 1'-0"

-HINGES

-SURFACE CLOSER

-RIM EXIT DEVICES
-REMOVABLE CENTER MULLION
-SURFACE CLOSER -WEATHERSTRIP

-THRESHOLD -THRESHOLD -SWEEP

-SILENCER -FLOOR STOP -SWEEP

-SILENCER

GENERAL NOTES

- FIELD VERIFY ALL ROUGH OPENING DIMENSIONS PRIOR TO FABRICATION AND INSTALLATION.
- B. FOR FRAME TYPE LOCATIONS, SEE FLOOR PLAN SHEET
- C. PAINT ALL HOLLOW METAL DOORS AND FRAMES PER SPECIFICATION DIVISION 9.

Cushing Terrell

⊕ KEYNOTES

- REMOVABLE MULLION.
 PROVIDE HAZARD COMMUNICATION DOOR SIGN ON EXTERIOR SIDE,
 SEE SPECIFICATION 101423.
 PAINT HOLLOW METAL DOORS AND FRAME, PT-2
 PAINT HOLLOW METAL WINDOW OR LOUVER FRAME, PT-2
 PROVIDE 5/16" CLEAR GLAZING REINFORCED WITH WIRE MESH

WINDOWS ∞


DOORS


A-06


SHEET 19 OF 60

HOLLOW METAL DOOR FRAMES

HOLLOW METAL FRAME TYPES

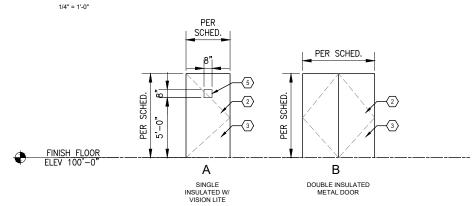

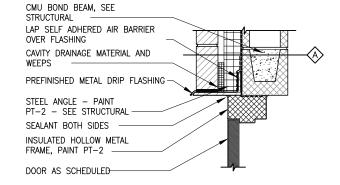


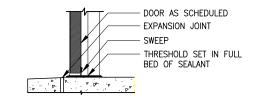


DOOR THRESHOLD

HOLLOW METAL SCALE: $1 \frac{1}{2} = 1'-0"$

A-06/

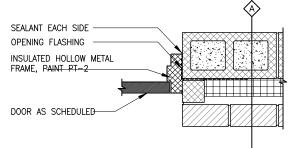


HOLLOW METAL SCALE: $1 \frac{1}{2} = 1'-0''$

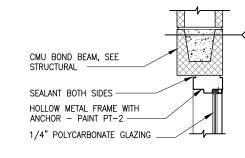

HOLLOW METAL SCALE: $1 \frac{1}{2} = 1'-0'$

HOLLOW METAL WINDOW TYPES

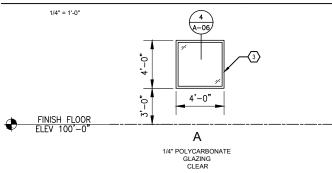



SCHED. |


Q-06


AMERICAN WATER


REPLACEMENT
BLM WASHINGTON 13, WELL AR

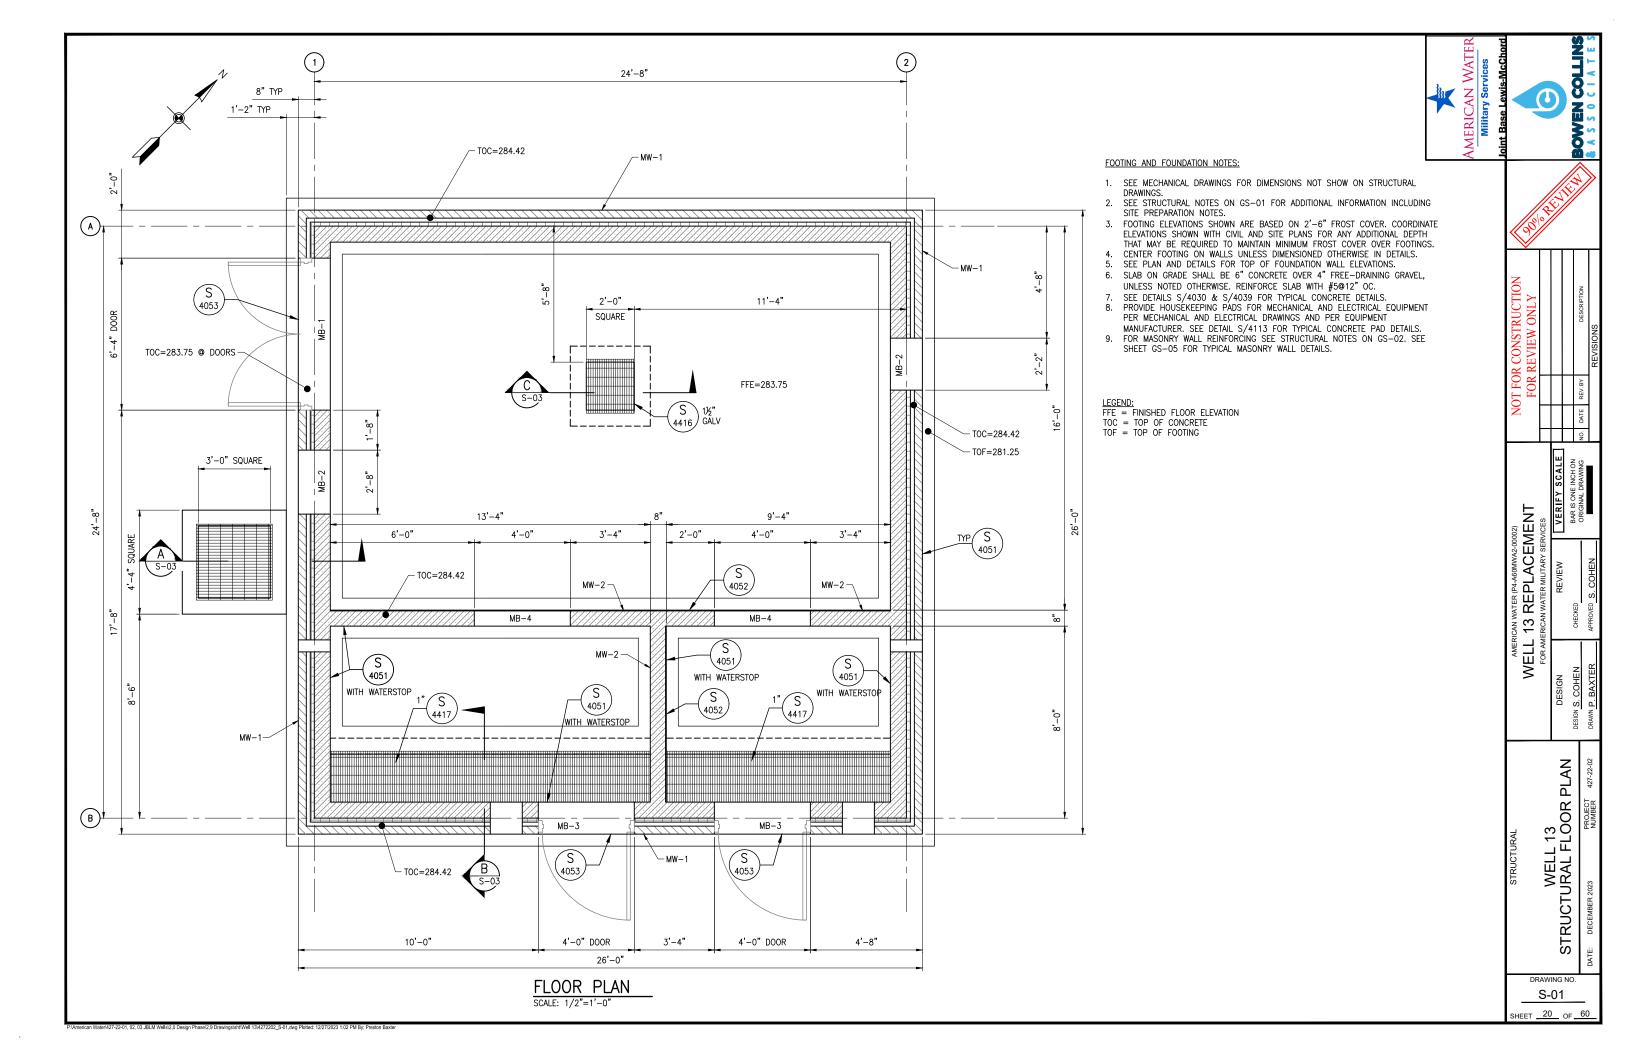

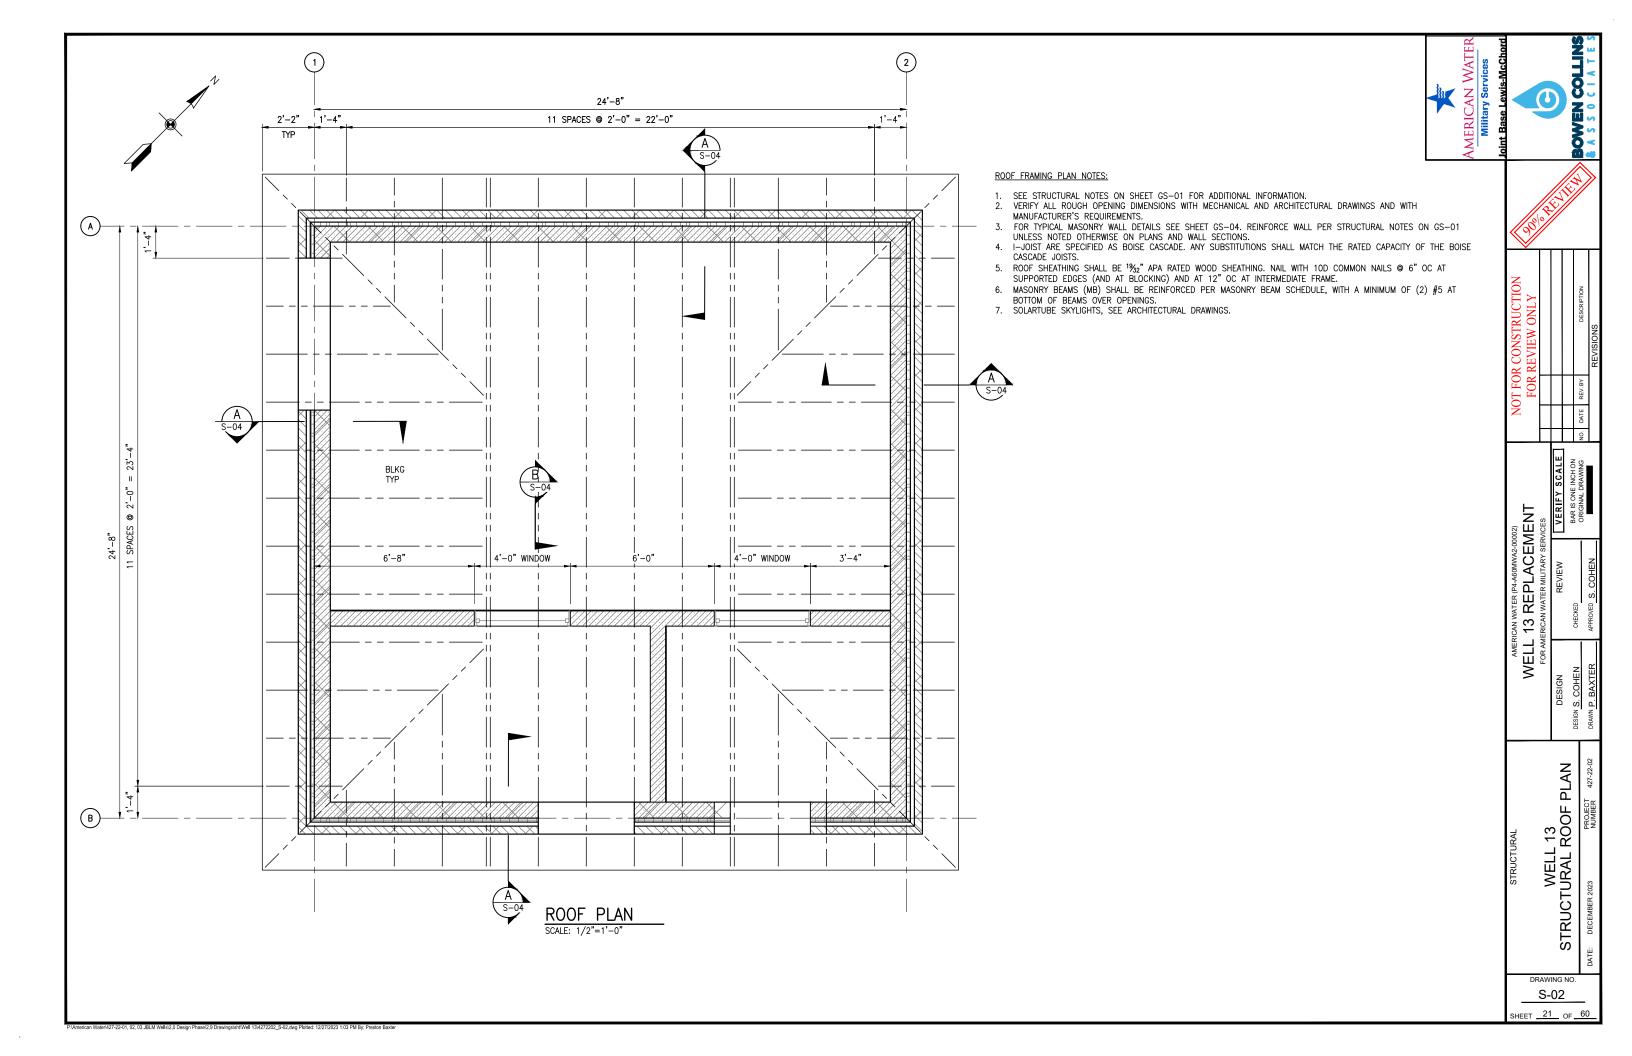


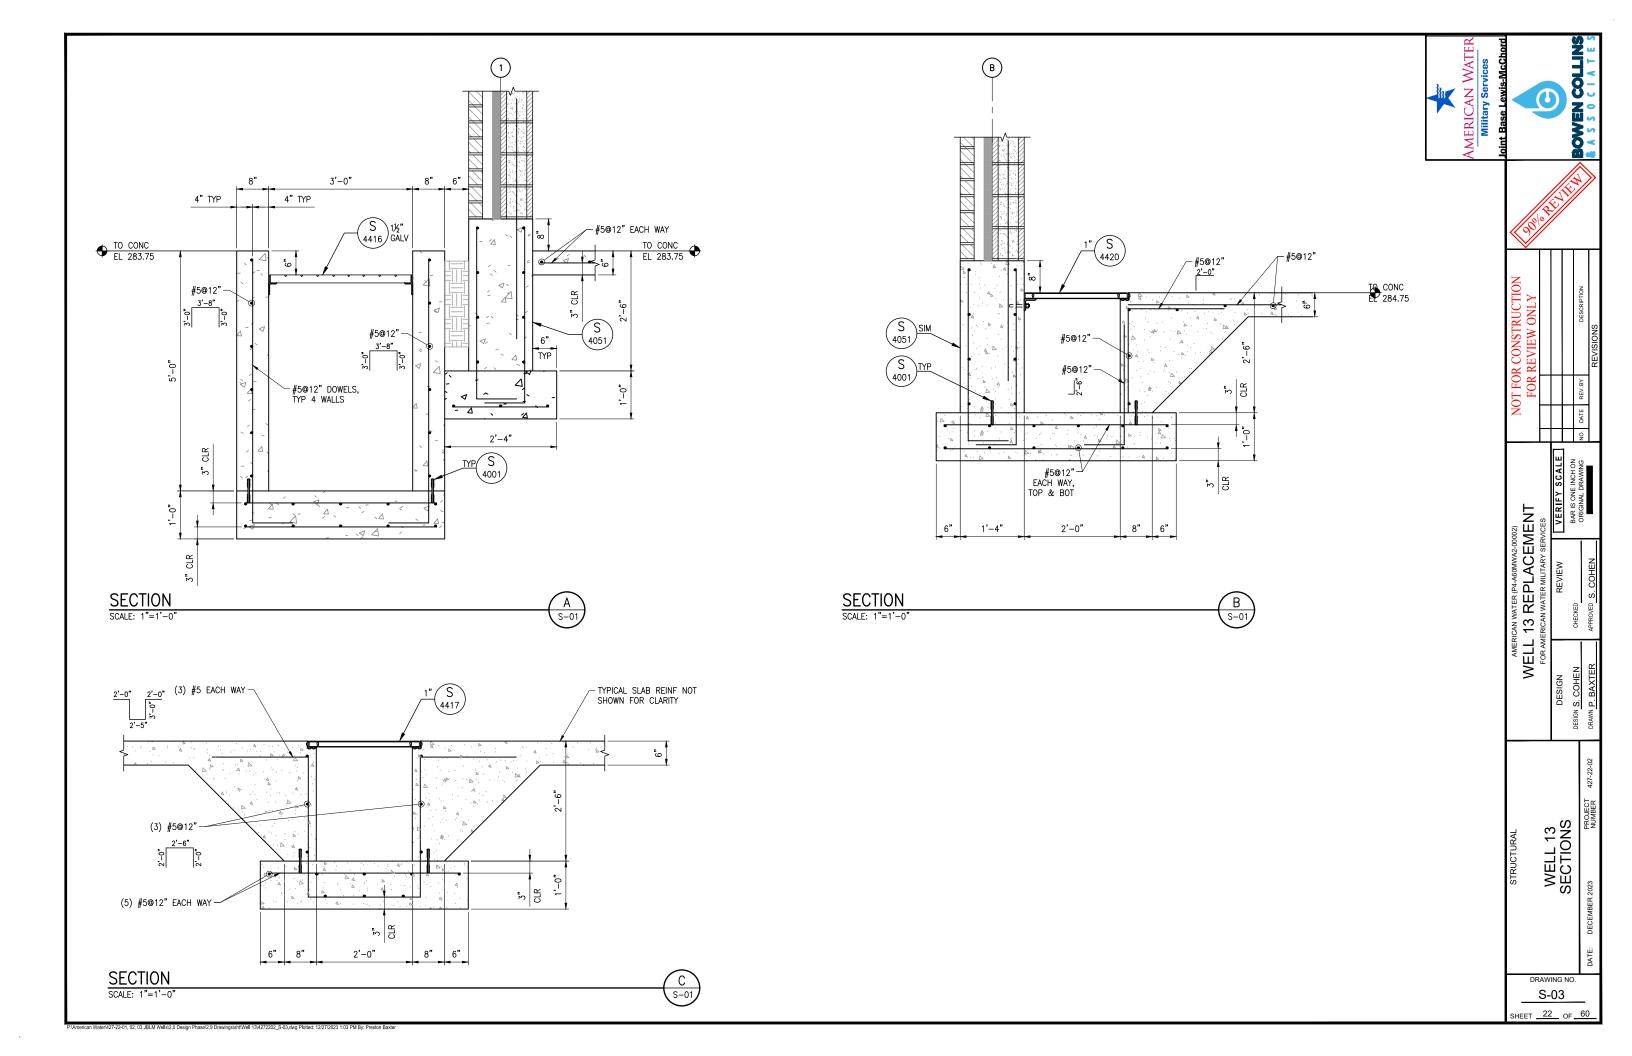

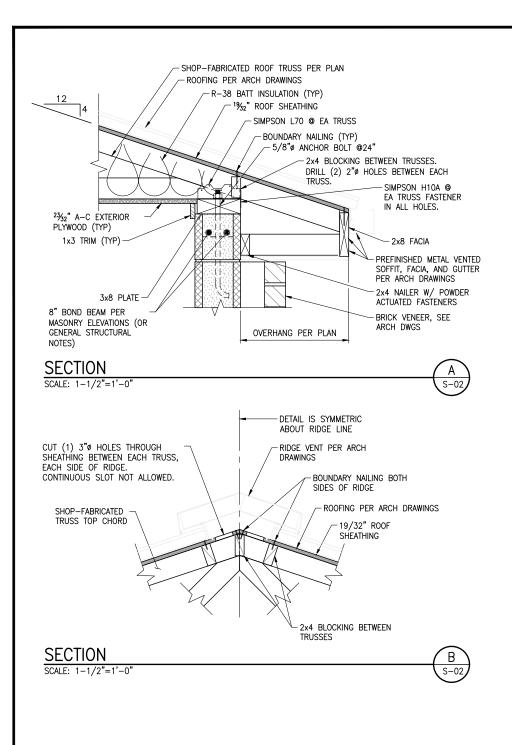

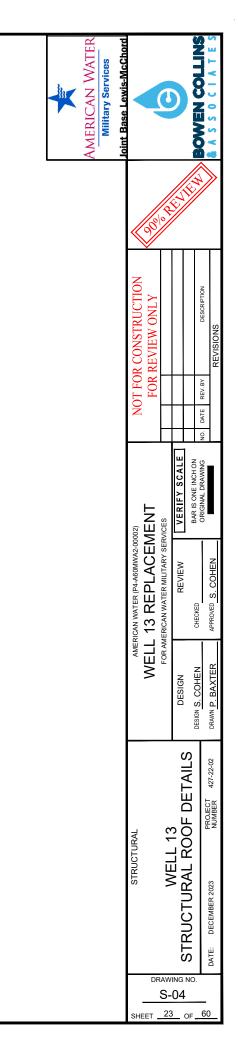

P Namerican Water/427-22-01 02 03 JBI M Wellst 2 0 Design Phasel 2 9 Drawingstshi Well 13/4272202 S-04 dwn Plotted: 12/27/2023 1:03 PM By: Preston Baxti

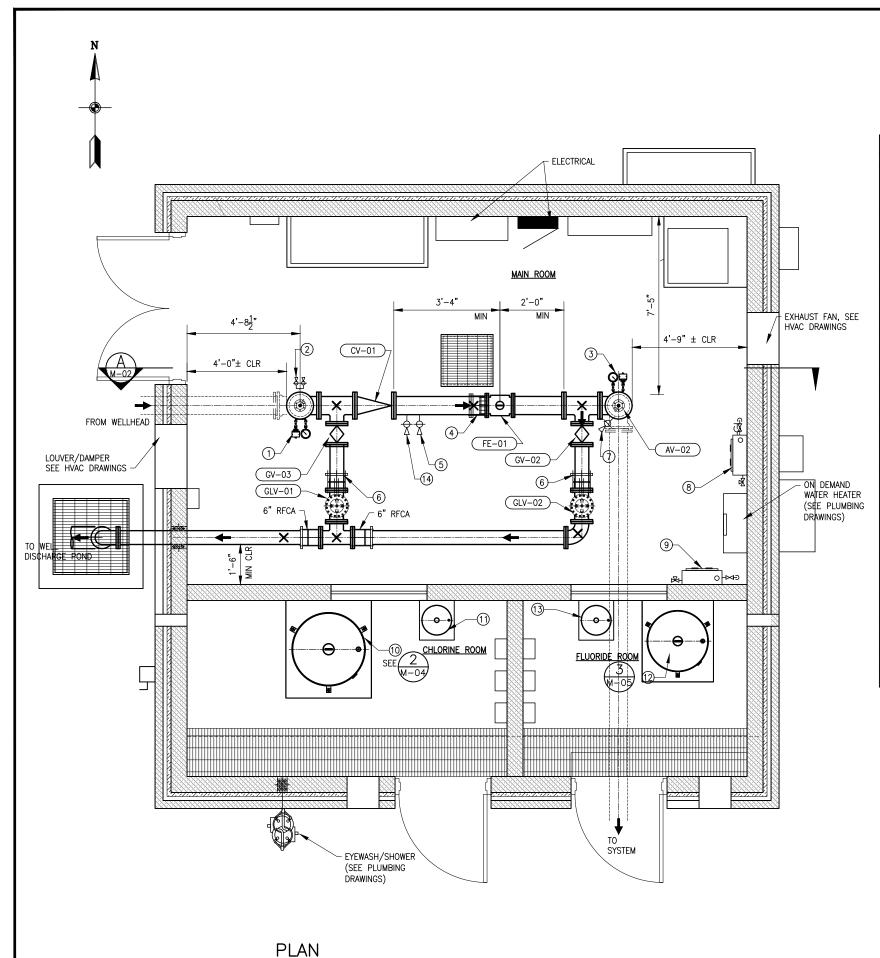

| | | | 4 | _ | | | | |
|--------|----------|--------|--|------------------|--|--|--|--|
| | | | VALVE, EQUIPMENT AND PIPING SCHEDULE | | | | | |
| TAG | SIZE | ENDS | DESCRIPTION | | | | | |
| GLV-01 | 6" | FLG | GLOBE STYLE PUMP CONTROL VALVE WITH SOLENOID. FUSION BONDED EXPOXY LINED AND COATED, ENERGIZE TO CLOSE; CLA-VAL 61-02, SST TRIM, ROUTE TO DRAIN HUB WITH 6" AIR GAP AND #14 SST SCREEN. CONNECT PRESSURE SUPPLY LINE TO SYSTEM SIDE PRESSURE. ANTI-CAVITATION TRIM, TWO LIMIT SWITCHES, SEE ELECTRICAL DRAWINGS. | | | | | |
| GLV-02 | 6" | FLG | GLOBE STYLE PRESSURE RELIEF VALVE; CLA-VAL 52-03, FUSION BONDED EXPOXY LINED AND COATED, SST TRIM, CRL PILOT CONTROL, CONNECT PRESSURE SENSING LINE TO SYSTEM SIDE PRESSURE, OPEN STATUS LIMIT SWITCH, SEE ELECTRICAL DRAWINGS. HIGH PRESSURE SET AT 95 PSI. | | | | | |
| CV-01 | 8" | FLG | VALMATIC SERIES 7200 SURGEBUSTER CHECK VALVE WITH POSITION INDICATOR, FUSION BONDED EPOXY LINED AND COATED OR EQUAL. | | | | | |
| FE-01 | 8" | FLG | MAGNETIC FLOW METER SIEMENS 5100W WITH 6580 CONFIGURATION AND WALL MOUNT TRANSMITTER, SEE DETAIL M/3149 | JCTI | | | | |
| AV-01 | 2" | NPT | WELL SERVICE AIR VALVE WITH THROTTLE DEVICE, VALMATIC 102ST OR EQUAL FUSION BONDED EPOXY LINED AND COATED, SEE DETAIL M/3143 | CONSTRUCTION | | | | |
| AV-02 | 2" | NPT | COMBINATION AIR VALVE VALMATIC 202C.2, SEE DETAIL M/3143 | 118 | | | | |
| GV-01 | 8" | FLG | WITH HAND WHEEL | 110 | | | | |
| GV-02 | 6" | FLG | WITH HAND WHEEL | FOR | | | | |
| GV-03 | 6" | FLG | WITH HAND WHEEL |] [T | | | | |
| 1 | 1/2" | NPT | PRESSURE GAUGE AND PRESSURE SWITCH, SEE DETAIL M/3183 | NOT] | | | | |
| 2 | 3/4" | NPT | SE BIB AND SMOOTH NOSE SAMPLE TAP, SEE DETAIL M/3138 | | | | | |
| 3 | 1/2" | NPT | PRESSURE GAUGE AND PRESSURE TRANSMITTER, SEE DETAIL M/3183 | ╛ | | | | |
| 4 | 10" | FLG | DISMANTLING JOINT ROMAC DJ400 | 1 | | | | |
| (5) | 1" | NPT | TAP FOR CHLORINE DOSING AND INJECTION ASSEMBLY, SEE DETAIL M/3167. ASSEMBLY SHALL INCLUDE CHECK VALVE, CORP STOP, INJECTION QUILL AND CHAIN. |]] | | | | |
| 6 | 6" | FLG | DISMANTLING JOINT ROMAC DJ400 | 1 | | | | |
| 7 | 1" | NPT | TAP FOR FLUORIDE DOSING AND INJECTION ASSEMBLY, SEE DETAIL M/3167. ASSEMBLY SHALL INCLUDE CHECK VALVE, CORP STOP, INJECTION QUILL AND CHAIN. |)23) | | | | |
| 8 | | | CHLORINE ANALYZER S::CAN CHLORI:LYSER, FREE CHLORINE, REAGENTLESS WITH FLOWCELL, S:CAN TERMINAL AND SOFTWARE, CON::CUBE V3 D-315-OUT-MA; MOUNT ON NANO::STATION SYSTEM BACK PANEL. INCLUDE CALIBRATION FLUIDS AND REPLACEMENT COMPONENTS FOR 1 YEAR OF SERVICE. ROUTE DISCHARGE TO HUB DRAIN; SEE DRAWING P-03. | 1 460MWA2-000 | | | | |
| 9 | | | FLUORIDE ANALYZER S::CAN FLUOR:LYSER, REAGENTLESS WITH FLOWCELL, S:CAN TERMINAL AND SOFTWARE, CON::CUBE V3 D-315-OUT-MA; MOUNT ON NANO::STATION BACK PANEL OR APPROVED EQUAL. INCLUDE CALIBRATION FLUIDS AND REPLACEMENT COMPONENTS FOR 1 YEAR OF SERVICE. ROUTE DISCHARGE TO HUB DRAIN; SEE DRAWING P-03. | | | | | |
| 10 | 225 GAL | | CHLORINE BULK TANK, SEE 2/M-04 | ICAN | | | | |
| 11) | 12 GAL | | CHLORINE DAY TANK, SEE 2/M-04 | AMER | | | | |
| 12 | 130 GAL | | FLUORIDE BULK TANK SEE 3/M-05 |] [` | | | | |
| (13) | 6 GAL | | FLUORIDE DAY TANK SEE 3/M-05 | 1 | | | | |
| 14 | 1" | NPT | TAP FOR GLV-01 PILOT FEED TUBING, SEE DETAIL M/3167 | 11 | | | | |
| | BUILDING | NOTES: | • | - | | | | |

BUILDING NOTES:

- 1. KEY NOTES, VALVE, PIPING AND EQUIPMENT SCHEDULE ON DRAWING NO. M-01.
- 2. FOR CONTINUATION OF BURIED PIPING REFER TO DRAWING NO. C-03.
- 3. ALL PIPING UNDER FLOOR SLAB SHALL BE CONCRETE ENCASED, SEE STRUCTURAL DRAWINGS. DO NOT POLY-WRAP CONCRETE ENCASED PIPE.
- 4. ALL ABOVE GROUND MECHANICAL PIPING IS 6" OR 10"" DIA. UNO. NOT ALL PIPING LESS THAN OR EQUAL TO 1"Ø IS SHOWN.
- 5. X- REPRESENTS LOCATION OF PIPE SUPPORTS, SEE DETAIL M/3389
- $\hbox{6.} \quad \hbox{ALL PIPING SHALL BE EPOXY COATED DUCTILE IRON UNO. COATING SYSTEM 4 PER SPECIFICATION 00 90 00. } \\$
- 7. CONTRACTOR SHALL COORDINATE WITH ELECTRICAL CONTRACTOR REGARDING FINAL LOCATION OF CONDUIT.
- 8. EXTEND CONCRETE ENCASEMENT FOR ALL PIPES BELOW THE STRUCTURE BEYOND BUILDING FOOTING, SEE STRUCTURAL DRAWINGS.
- 9. PIPE TAPS ON UNDERGROUND PIPES SHALL BE SADDLE TAPS. PIPE TAPS ON EXPOSED PIPING SHALL BE SADDLE TAPS UNLESS LOCATION DOES NOT ALLOW A SADDLE.
- 10. REFER TO CHEMICAL SCHEMATIC SHEETS FOR CHEMICAL SYSTEM PIPING REQUIREMENTS.
- 11. CLEARLY LABEL ALL CHEMICAL PIPING, SAMPLE LINES, AND OTHER PIPING 2" DIA AND SMALLER.
- 12. SUPPORT ALL PIPES AND CONDUITS PER M/3372 OR SIMILAR.

WELL 13 REPLACEMENT
FOR AMERICAN WATER MILITARY SERVICES

N
REVIEW


G.
OHECKED R. ROCHA
ONIGINAL DRAWIN
COLOUR APPROVED TO LOLD AM

L 13 - PLAN

WELL

M-01
SHEET 24 OF 60

SCALE: 1/2"=1'-0"

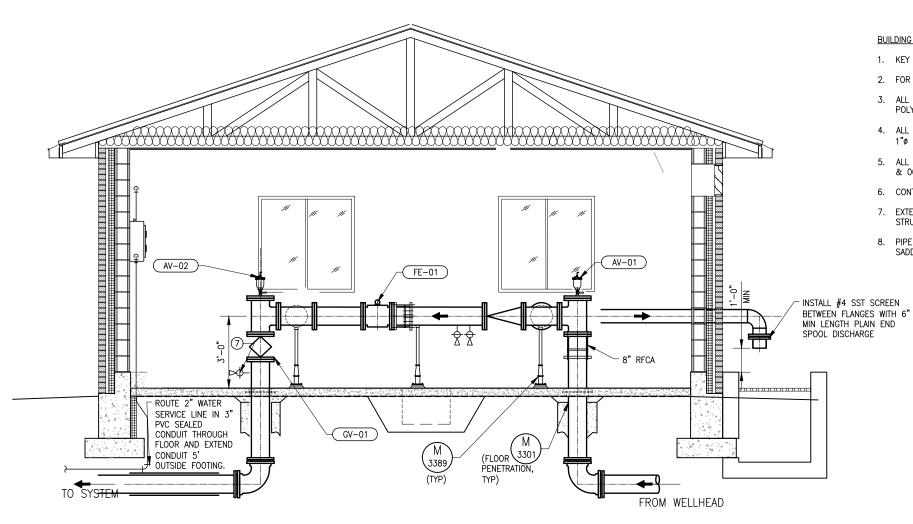

BUILDING NOTES:

- 1. KEY NOTES, VALVE, PIPING AND EQUIPMENT SCHEDULE ON DRAWING NO. M-01.
- 2. FOR CONTINUATION OF BURIED PIPING REFER TO DRAWING NO. C-03.
- 3. ALL PIPING UNDER FLOOR SLAB SHALL BE CONCRETE ENCASED, SEE STRUCTURAL DRAWINGS. DO NOT POLY-WRAP CONCRETE ENCASED PIPE.
- 4. ALL ABOVE GROUND MECHANICAL PIPING IS 6" OR 10"" DIA. UNO. NOT ALL PIPING LESS THAN OR EQUAL TO
- 5. ALL PIPING SHALL BE EPOXY COATED DUCTILE IRON UNO. COATING SYSTEM 4 PER SPECIFICATION 00 90 00 & 00 90 10.
- 6. CONTRACTOR SHALL COORDINATE WITH ELECTRICAL CONTRACTOR REGARDING FINAL LOCATION OF CONDUIT.
- 7. EXTEND CONCRETE ENCASEMENT FOR ALL PIPES BELOW THE STRUCTURE BEYOND BUILDING FOOTING. SEE STRUCTURAL DRAWINGS.
- 8. PIPE TAPS ON UNDERGROUND PIPES SHALL BE SADDLE TAPS. PIPE TAPS ON EXPOSED PIPING SHALL BE SADDLE TAPS UNLESS LOCATION DOES NOT ALLOW A SADDLE.



| | <u> </u> | | | | |
|---|----------|---|---|-------------|-----------|
| NOT FOR CONSTRUCTION FOR REVIEW ONLY | | | | DESCRIPTION | REVISIONS |
| OT FO FOR | | | | REV. BY | |
| N(| | | | DATE | |
| | | | | NO. | |
| | | ⊩ | 1 | | |


AMERICAN WATER (P4-A60MWAZ-00002)
WELL 13 REPLACEMENT
FOR AMERICAN WATER MILITARY SERVICES


SECTION

13 WELL

> DRAWING NO. M-02

SHEET 25 OF 60

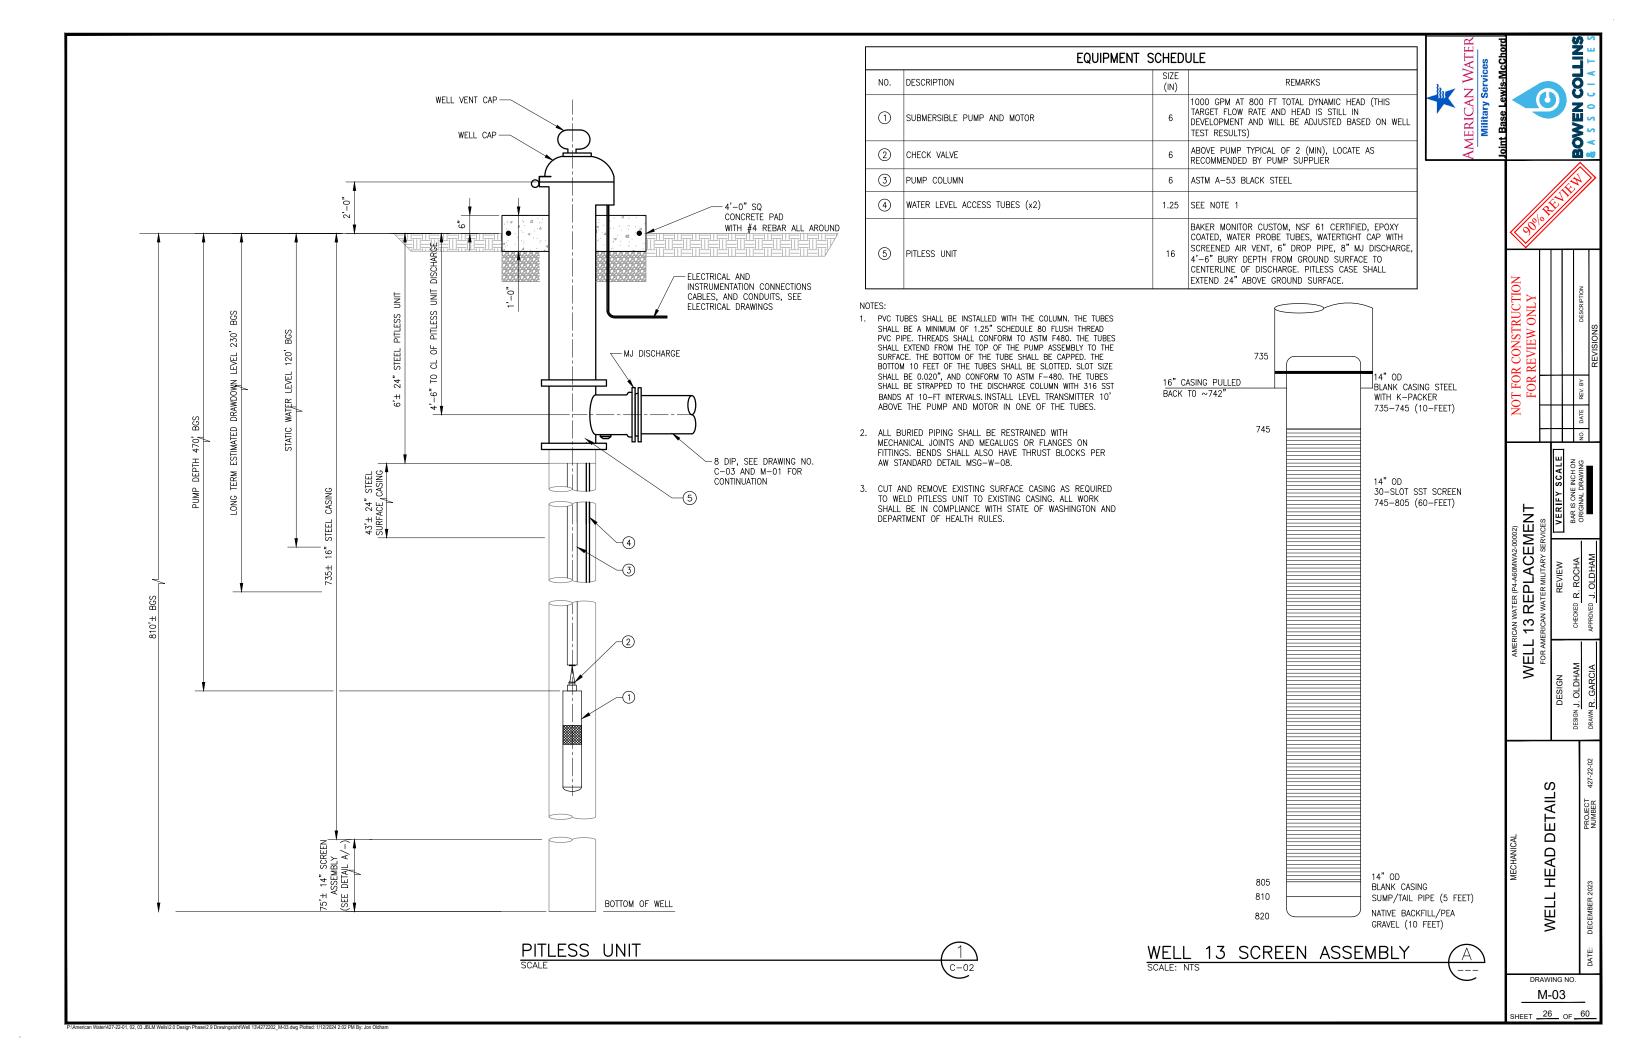

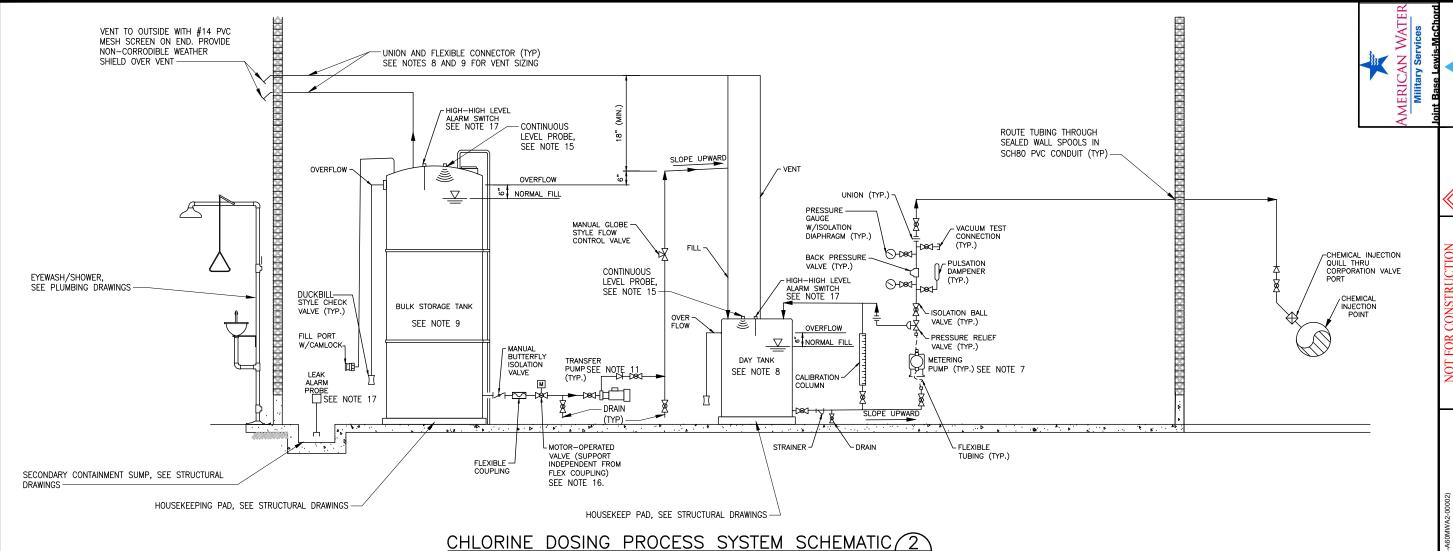

- 1. THIS SCHEMATIC INDICATES THE MAJOR REQUIRED COMPONENTS FOR A SODIUM HYPOCHLORITE CHLORINATION SYSTEM FOR 12 LB/DAY CHLORINE MAX WITH 20:1 TURN DOWN. CONTRACTOR SHALL FURNISH AND INSTALL ALL COMPONENTS, PIPE, FITTINGS, VALVES, ADAPTERS, SUPPORTS, AND BRACKETS TO MAKE A COMPLETE AND FUNCTIONAL SYSTEM.
- 2. PROVIDE NAMED COMPONENTS OR EQUAL.
- ALL PIPE, FITTINGS AND VALVES SHALL BE SCH 80 PVC OR OTHER SUITABLE MATERIALS RECOMMENDED BY MANUFACTURER AND APPROVED BY OWNER AND ENGINEER. FLEXIBLE HOSE AND TUBING SHALL BE BRAIDED PVC.
- 4. FITTINGS SHALL BE PVC, GASKETS SHALL BE EPDM/VITON AND BOLTS SHALL BE TITANIUM.
- PROVIDE TUBING, FITTINGS AND BRACKETS TO ROUTE AND SECURE THE TUBING AS REQUIRED AND RECOMMENDED BY MANUFACTURER.
- 6. MOUNT COMPONENTS TO WALL AND SECURE AND SUPPORT AS REQUIRED WITH FIBERGLASS UNISTRUT AND PIPE HANGERS. SEE DETAIL M/3372 (SIM)
- 7. STENNER METERING/DOSING CONTROL PUMP WITH TUBING. MULTI FUNCTION VALVE FOR BACK PRESSURE, PRESSURE RELIEF, AND ANTI-SIPHON PROTECTION. MOUNT ON PVC WALL SHELF, OR 4" THICK CONCRETE PAD. SYSTEM PRESSURE AT INJECTION LOCATION IS ANTICIPATED TO BE APPROXIMATELY 80 PSI.
- 8. DAY TANK SHALL MEET THE FOLLOWING REQUIREMENTS:
 - · LHDPE TANK, SIZE PER MECHANICAL PLAN
 - 1" VENT PIPING
 - 1" OVERFLOW SIDE OUTLET AND PIPING WITH DUCKBILL VALVE
 - PROVIDE SIGNS FOR TANK:
 - a. DANGER SODIUM HYPOCHLORITE
 - b. SODIUM HYPOCHLORITE ANTIDOTE SIGNc. NFPA DIAMOND SIGN
- 9. BULK STORAGE TANK SHALL MEET THE FOLLOWING REQUIREMENTS:

 - 36" DIAMETER. SEE MECHANICAL PLAN FOR VOLUME


- SEISMIC TIE-DOWN SYSTEM AS RECOMMENDED BY MANUFACTURER AND DESIGNED BY PROFESSIONAL
- PROVIDE SIGNS FOR TANK:

SCALE: NTS

- a. DANGER SODIUM HYPOCHLORITE b. SODIUM HYPOCHLORITE ANTIDOTE SIGN
- c. NFPA DIAMOND SIGN
- · BULKHEAD FITTINGS/OPENINGS AT THE TOP OF THE TANK FOR:
- a. 3" VENT OPENING FOR INVERTED J VENT TO OUTSIDE
- b. PUMP SUCTION LINE (SIZE AND LOCATION PER PUMP SUPPLIER RECOMMENDATIONS)
- c. 2" FILL PORT ASSEMBLY WITH PVC ANTI-FOAM ELBOW AND LOCKING FILL DEVICE (2" MALE CAMLOCK WITH CAP). ORIENT IN EASILY ACCESSIBLE LOCATION APPROVED BY OWNER. d. PROVIDE SPILL BASIN WITH NEUTRALIZING REAGENT BELOW FILL PORT AND OVERFLOW.
- 10. ALL BALL VALVES SHALL HAVE 1/8" VENT PORT ON DOWNSTREAM SIDE OF BALL TO RELIEVE INTERNAL
- 11. TRANSFER PUMP SHALL DELIVER 10GPM AND BE SUITABLE FOR SODIUM HYPOCHLORITE. PUMP SHALL BE SEALLESS MAGNETIC DRIVE CENTRIFUGAL AS MANUFACTURED BY SETHEO OR MARCH. INSTALL ON 4" THICK CONCRETE PAD WITH 2" CLEARANCE ON ALL SIDES OF PUMP.
- 12. NOT ALL HOUSEKEEPING PADS ARE SHOWN.
- 13. DO NOT LOCATE VALVES GREATER THAN 6' ABOVE FINISHED FLOOR.
- 14. INJECTION LOCATION ON PIPELINE SHALL BE IN THE LOWER HALF AT A 45 DEGREE ANGLE FROM VERTICAL.
- 15. CONTINUOUS LEVEL PROBE SHALL BE RADAR STYLE VEGAPULS 21 WITH VEGAMET 841 OR APPROVED EQUAL.
- 16. ELECTRIC CONTROL VALVE SHALL BE PVC BALL VALVE, OMNI TYPE 27 WITH SERIES 19 ON/OFF ACTUATOR OR EQUAL.
- 17. SEE ELECTRICAL DRAWINGS FOR REQUIREMENTS.
- 18. SEAL ALL CHLORINE ROOM PENETRATIONS, INCLUDING ELECTRICAL DUCTS TO PROVIDE AIR TIGHT SEAL FROM MAIN PUMP ROOM.

CAN WATER (P4-A60MWA2-00002)

13 REPLACEMENT WELL S ORINE DOSING PROCES: SYSTEM SCHEMATIC 품 M-04 SHEET 27 OF 60

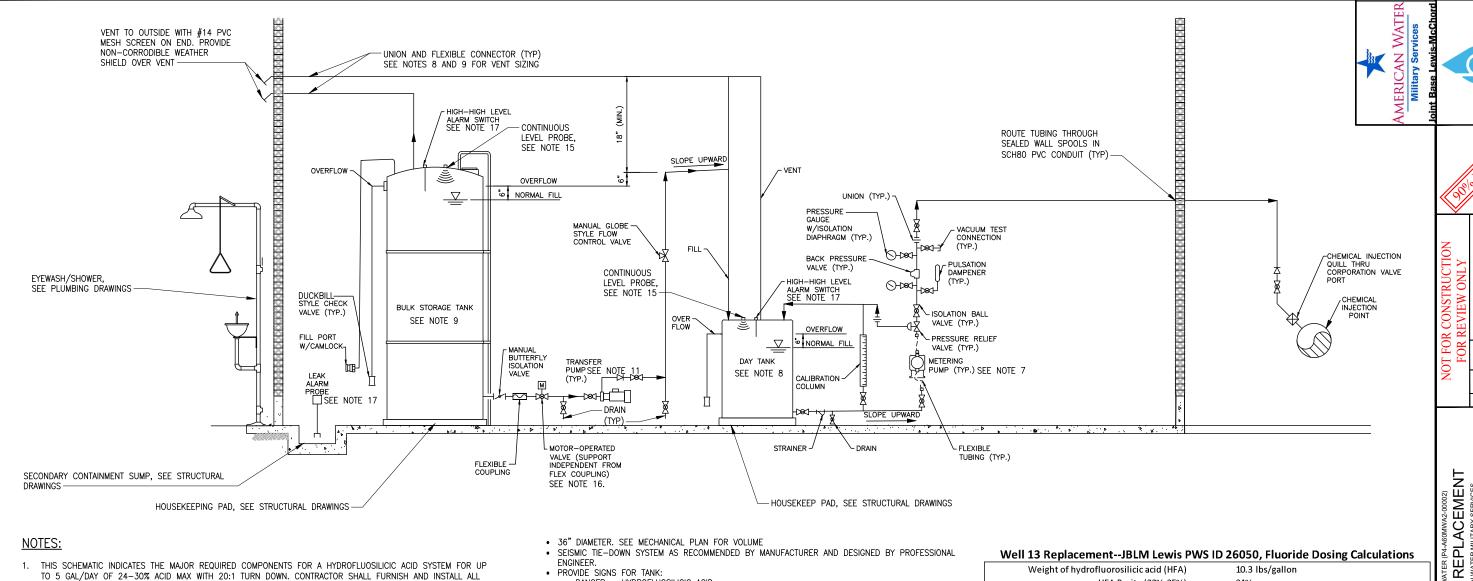

NOTES:

- THIS SCHEMATIC INDICATES THE MAJOR REQUIRED COMPONENTS FOR A HYDROFLUOSILICIC ACID SYSTEM FOR UP TO 5 GAL/DAY OF 24-30% ACID MAX WITH 20:1 TURN DOWN. CONTRACTOR SHALL FURNISH AND INSTALL ALL COMPONENTS, PIPE, FITTINGS, VALVES, ADAPTERS, SUPPORTS, AND BRACKETS TO MAKE A COMPLETE AND FUNCTIONAL SYSTEM. SCALE DOSING WELL PUMPS TO DELIVER 5 GAL/DAY MAX AND BASE DOSING ON WELL FLOW
- 2. PROVIDE NAMED COMPONENTS OR EQUAL.
- PROVIDE BULKHEADS, FITTINGS, REDUCERS, AND SEALS AS REQUIRED TO MAKE CONNECTIONS. ALL TANK PENETRATIONS SHALL BE MADE WITH APPROPRIATE SEAL. ALL MATERIALS SHALL BE SUITABLE FOR FSA.
- 4. PIPE AND FITTINGS SHALL BE PVC, GASKETS SHALL BE EPDM AND BOLTS SHALL BE ALLOY C-276. FLEXIBLE HOSE AND TUBING SHALL BE BRAIDED PVC
- PROVIDE TUBING, FITTINGS AND BRACKETS TO ROUTE AND SECURE THE TUBING AS REQUIRED AND RECOMMENDED BY MANUFACTURER.
- 6. MOUNT COMPONENTS TO WALL AND SECURE AND SUPPORT AS REQUIRED WITH FIBERGLASS UNISTRUT AND FSA RESISTANT PIPE HANGERS. SEE DETAIL M/3372 (SIM)
- STENNER METERING/DOSING CONTROL PUMP WITH TUBING. MULTI FUNCTION VALVE FOR BACK PRESSURE, PRESSURE RELIEF, AND ANTI-SIPHON PROTECTION. MOUNT ON PVC WALL SHELF, OR 4" THICK CONCRETE PAD. 13. DO NOT LOCATE VALVES GREATER THAN 6' ABOVE FINISHED FLOOR. SYSTEM PRESSURE AT INJECTION LOCATION IS ANTICIPATED TO BE APPROXIMATELY 80 PSI.
- 8. DAY TANK SHALL MEET THE FOLLOWING REQUIREMENTS:
 - LHDPE TANK, SIZE PER MECHANICAL PLAN
 - 1" VENT PIPING
 - 1" OVERFLOW SIDE OUTLET AND PIPING WITH DUCKBILL VALVE
 - · PROVIDE SIGNS FOR TANK:
 - a. DANGER HYDROFLUOSILICIC ACID
 - b. HYDROFLUOSILICIC ACID ANTIDOTE SIGN
 - c. NFPA DIAMOND SIGN
- 9. BULK STORAGE TANK SHALL MEET THE FOLLOWING REQUIREMENTS:
 - LHDPE TANK

- 36" DIAMETER. SEE MECHANICAL PLAN FOR VOLUME
- SEISMIC TIE-DOWN SYSTEM AS RECOMMENDED BY MANUFACTURER AND DESIGNED BY PROFESSIONAL ENGINEER.
- PROVIDE SIGNS FOR TANK:
 a. DANGER HYDROFLUOSILICIC ACID
 b. SODIUM HYDROFLUOSILICIC ACID
 - c. NFPA DIAMOND SIGN
- · BULKHEAD FITTINGS/OPENINGS AT THE TOP OF THE TANK FOR:
- a. 3" VENT OPENING FOR INVERTED J VENT TO OUTSIDE
- b. PUMP SUCTION LINE (SIZE AND LOCATION PER PUMP SUPPLIER RECOMMENDATIONS)
- c. 2" FILL PORT ASSEMBLY WITH PVC ANTI-FOAM ELBOW AND LOCKING FILL DEVICE (2" MALE CAMLOCK WITH CAP). ORIENT IN EASILY ACCESSIBLE LOCATION APPROVED BY OWNER. d. PROVIDE SPILL BASIN WITH NEUTRALIZING REAGENT BELOW FILL PORT AND OVERFLOW.
- 10. ALL BALL VALVES SHALL HAVE 1/8" VENT PORT ON DOWNSTREAM SIDE OF BALL TO RELIEVE INTERNAL
- TRANSFER PUMP SHALL DELIVER 5 GPM AND BE SUITABLE FOR HYDROFLUOSILICIC ACID. PUMP SHALL BE SEALLESS MAGNETIC DRIVE CENTRIFUGAL AS MANUFACTURED BY SETHOO OR MARCH. INSTALL ON 4" THICK CONCRETE PAD WITH 2" CLEARANCE ON ALL SIDES OF PUMP.
- 12. NOT ALL HOUSEKEEPING PADS ARE SHOWN.
- 14. INJECTION LOCATION ON PIPELINE SHALL BE IN THE LOWER HALF AT A 45 DEGREE ANGLE FROM VERTICAL.
- 15. CONTINUOUS LEVEL PROBE SHALL BE RADAR STYLE VEGAPULS 21 WITH VEGAMET 841 OR APPROVED EQUAL.
- 16. ELECTRIC CONTROL VALVE SHALL BE PVC BALL VALVE, OMNI TYPE 27 WITH SERIES 19 ON/OFF ACTUATOR OR
- 17. SEE ELECTRICAL DRAWINGS FOR REQUIREMENTS.
- 18. SEAL ALL FLUORIDE ROOM PENETRATIONS, INCLUDING ELECTRICAL DUCTS TO PROVIDE AIR TIGHT SEAL FROM MAIN PUMP ROOM.

Well 13 Replacement--JBLM Lewis PWS ID 26050, Fluoride Dosing Calculations

13

WELL

UORIDE DOSING PROCESS SYSTEM SCHEMATIC

닢

M-05 SHEET 28 OF 60

| • | | <u> </u> |
|--|----------------|---|
| Weight of hydrofluorosilicic acid (HFA) | 10 | .3 lbs/gallon |
| HFA Purity (23%-25%) | 24 | % |
| Weight of Pure Acid | 2.47 | 72 lbs acid/gallon |
| % Pure Fluoride | 79 | % calculated from molecular weight |
| Well Pump Rate | 100 | 00 gpm |
| Target Fluoride Level | 0 | 1.7 mg/L |
| Natural Fluoride Level | | 0 mg/L (need confirmation on actual levels) |
| (1 | gallons to be | treated x concentration (dose) x 8.34 |
| lbs Fluoride per day = II | bs/gal) / 1,00 | 00,000 |
| = | 8.4 | 41 lbs of pure fluoride needed per day |
| lbs fluoride per gallon = w | veight/gallor | n x % acid x % pure |
| = | 1.9 | 95 lbs fluoride/gallon |
| Gallons per day = (I | lbs/day) / (Ib | os/gallon) |
| = | 4.3 | 30 gal/day |
| Recommended Minimum Number of Days | | |
| Storage per T-2 3.2.D | 3 | 30 days |
| Tank size required to provide recommended | | |
| minimum storage = | 129 | .1 gallons |
| Selected Tank Size | 13 | 30 gallons |
| Day Tank @ 125% daily volume per T-2 5.2.A | 5 | .4 gallons |
| Minimum Secondary Containment Volume | 143 | gallons |
| @110% largest tank | 19.1 | cubic ft |
| Available Secondary Containment Sump = | 46.7 | cubic ft |
| 9.33' x 2.5' x 2' = | 348.9 | gallons |
| | | |

FLUORIDE DOSING PROCESS SYSTEM SCHEMATIC



GENERAL NOTES

- COORDINATE INSTALLATION OF PIPING AND DUCTWORK WITH STRUCTURAL COMPONENTS AND OTHER SYSTEM INSTALLATIONS. GENERAL CONTRACTOR TO SAW CUT AND CORE DRILL, PATCH AND REPAIR SURFACES AS REQUIRED.
- 2. DUCT PENETRATIONS THRU ROOF ARE TO BE COORDINATED WITH ROOF FRAMING. COORDINATE TO STRUCTURAL PLANS FOR EXACT LOCATIONS.
- 3. ALL DUCT DIMENSIONS SHOWN ARE INTERIOR DIMENSIONS.
- 4. VERIFY AND COORDINATE EXACT LOCATION OF T-STATS WITH ELECTRICAL CONTRACTOR PRIOR TO INSTALLATION FOR CONDUIT AND BACKBOX.
- 5. COORDINATE EXACT LOCATION OF PANEL WITH ELECTRICAL CONTRACTOR. COORDINATE ACCESS PANELS FOR HARD CEILINGS WITH GENERAL CONTRACTOR.
- 6. COORDINATE LOCATION OF HVAC EQUIPMENT WITH ALL OTHER TRADES TO MAINTAIN ACCESS AND SERVICE CLEARANCE.
- 7. SEE ARCHITECTURAL SHEETS FOR BUILDING CODE REQUIREMENTS AND WALL, FLOOR AND ROOF RATINGS.
- 8. ALL RATED WALL AND FLOOR PENETRATIONS SHALL BE SEALED AS REQUIRED IN SPECIFICATIONS.
- REFERENCE CIVIL, PLUMBING, ELECTRICAL DRAWINGS. FIELD LOCATE UNDERGROUND LINES, MARK AND PROTECT AS NECESSARY. COORDINATE PROTECTION AND ANY AND ALL TEMPORARY DISRUPTIONS OF SERVICE WITH OWNER AS NECESSARY. PROVIDE ANY REQUIRED SHORING AND STRUCTURAL SUPPORTS OF PIPING AND CONDUITS AS REQUIRED. SCHEDULE WORK AND ANY REQUIRED INSPECTIONS TO MINIMIZE DISRUPTION OF SERVICE AS
- 10. ALTHOUGH THE INTENT OF THE WORK IS SHOWN ON THE DRAWINGS, NOT EVERY FITTING OR ELBOW IS SHOWN & IT IS THE CONTRACTOR'S RESPONSIBILITY TO PROVIDE THE WORK NEEDED TO COMPLY WITH THE INTENT.
- 11. ALL DUCTWORK TO BE CROSS-BROKE OR BEADED. USE SMACNA STANDARDS AS MINIMUM REQUIREMENT FOR
- 12. EQUIPMENT SIZES AND SERVICE SPACE REQUIREMENTS MAY VARY BETWEEN DIFFERENT MANUFACTURES. CONSULT THE MANUFACTURER SUBMITTED AND APPROVED, AND COORDINATE WITH THESE DOCUMENTS.
- 13. INSTALL SEISMIC AND RESTRAINT BRACING FOR ALL PIPING, DUCTWORK, TANKS AND ALL OTHER EQUIPMENT SUBJECT TO STRUCTURAL DRAWINGS SEISMIC CRITERIA.

HVAC - MECHANICAL LEGEND

| SYMBOL | DESCRIPTION | SYMBOL | DESCRIPTION | SYMBOL | DESCRIPTION |
|---------------|--------------------------------|---|--|-------------------|--------------------------------------|
| — р —— | DRAIN | | ELBOW UP | F/SD > | FIRE/SMOKE DAMPER |
| — RS —— | REFRIGERANT SUCTION LINE | | ELBOW DOWN | h | |
| — RL —— | REFRIGERANT LIQUID LINE | $\longrightarrow \hspace{-0.5cm}\longrightarrow\hspace{-0.5cm}$ | PIPE SIZE CHANGE | | MOTORIZED DAMPER |
| — нв —— | REFRIGERANT HOT GAS LINE | ——Ш—— | MANUAL FLOW BALANCING | M | |
| —₩—— | GATE VALVE | <u></u> Ы | VALVE (CIRCUIT SETTER) AUTOMATIC FLOW BALANCING VALVE | [cc] | TURNING VANE ELBOW |
| — ნ | BALL VALVE | | PIPE GUIDE | | |
| <u></u> б | BUTTERFLY VALVE | | PIPE ANCHOR | T/ F +++++ | 45° LOW-LOSS TAKE-OFF FITTING W/ |
| _ <u>Ğ</u> | GLOBE VALVE | | PRESSURE / TEMP. TEST PLUG | <u> </u> | DAMPER & FLEX DUCT |
| | TRIPLE DUTY VALVE | <u> </u> | DIAL THERMOMETER | T′ ↓ | 45° LOW-LOSS TAKE-OFF FITTING W/ |
| _ | | | CONNECT NEW WORK TO EXISTING | - -√- | DAMPER & RIGID ROUND DUCT |
| 7 | SWING CHECK VALVE STRAINER | © | | <u> </u> | RECTANGULAR/ROUND DUCT WITH 45° |
| <u> </u> | | <u> </u> | PRESSURE GAUGE W/ SNUBBER | | HIGH EFFICIENCY TAKE-OFF |
| | FLEX CONNECTOR | T | THERMOSTAT/TEMPERATURE SENSOR | K XX | SUPPLY DIFFUSER W/ FLEX DUCT, |
| | HOSE END DRAIN VALVE | (T) | THERMOSTAT/TEMPERATURE SENSOR W/ GUARD | - ⊠- | THROW PATTERN SHOWN ON PLANS |
| ─ ₩── | PRESSURE REDUCING VALVE | | THERWOSTATITE WIFERATURE SENSOR WI GOARD | ress | LAY-IN SUPPLY DIFFUSER W/ FLEX DUCT. |
| —— ☆ | SAFETY RELIEF VALVE | | ACOUSTICALLY LINED SHEET | - □ | THROW PATTERN SHOWN ON PLANS |
| | UNION | <u> </u> | METAL DUCT | | RETURN GRILLE |
| ⊸ × | MOTORIZED T.C. VALVE / 2-WAY | | MANUAL BALANCING | | |
| ─₺ ── | MOTORIZED T.C. VALVE / 3-WAY | 1 | DAMPER | | EXHAUST GRILLE |
| ─ ₩ | ECCENTRIC PLUG BALANCING VALVE | - | FLEX CONNECTOR | \boxtimes | DIFFUSER, REGISTER OR GRILLE |
| —ф—— | VALVE IN RISER | | | SD-1 (PLAN COE | nE) |
| ŏ | TEE UP | AD AD | ACCESS DOORS | 200 (CFM) | <i>(-)</i> |
| | TEE DOWN | AD . | | | |
| | | FD | FIRE DAMPER | SD | SMOKE DETECTOR |
| | | , , | | С | COMMON |
| | | | | (E) | EXISTING |
| | | | | | |

HVAC ABBREVIATIONS

| AFF | ABOVE FINISHED FLOOR | HZ | FREQUENCY | PSIA | PSI ABSOLUTE |
|--------|---------------------------------------|------|---------------------------|--------|--------------------------|
| ACFM | ACTUAL CFM | GA | GAGE OR GAUGE | PD | PRESSURE DROP |
| AHU | AIR HANDLING UNIT | GAL | GALLONS | PSIG | PSI GAUGE |
| ANSI | AMERICAN NATIONAL STANDARDS INSTITUTE | G.C. | GENERAL CONTRACTOR | R/O | RUN OUT |
| AMP | AMPERE (AMP, AMPS) | GPH | GALLONS PER HOUR | RA | RETURN AIR |
| APD | AIR PRESSURE DROP | GPM | GALLONS PER MINUTE | RPM | REVOLUTIONS PER MINUTE |
| APPROX | APPROXIMATE | GPD | GALLONS PER DAY | SH | SENSIBLE HEAT |
| BHP | BRAKE HORSEPOWER, BOILER HORSEPOWER | HD | HEAD | SPEC | SPECIFICATION |
| BTU | BRITISH THERMAL UNIT | HGT | HEIGHT | SP VOL | SPECIFIC VOLUME |
| BOD | BOTTOM OF DUCT | HP | HORSEPOWER | STD | STANDARD |
| MBH | BTU PER HOUR (THOUSAND) | RH | HUMIDITY, RELATIVE | SP | STATIC PRESSURE |
| C | COMMON | KW | KILOWATT | SUCT | SUCTION |
| CU FT | CUBIC FEET | KWH | KILOWATT HOUR | SA | SUPPLY AIR |
| CUIN | CUBIC INCH | LAT | LEAVING AIR TEMPERATURE | TEMP | TEMPERATURE |
| CFM | CUBIC FEET PER MINUTE | LWT | LEAVING WATER TEMPERATURE | TD | TEMPERATURE DIFFERENCE |
| COD | CENTER OF DUCT | LF. | LINEAR FEET | T STAT | THERMOSTAT |
| SCFM | CFM, STANDARD CONDITIONS | MAX | MAXIMUM | TOD | TOP OF DUCT |
| DB | DECIBEL | MC | MECHANICAL CONTRACTOR | TONS | TONS OF REFRIGERATION |
| DIA | DIAMETER | MIN | MINIMUM | TC | TEMPERATURE CONTROL |
| ID | DIAMETER, INSIDE | NO | NORMALLY OPEN | VAC | VACUUM |
| OD | DIAMETER, OUTER | NC | NORMALLY CLOSED | VAV | VARIABLE AIR VOLUME |
| DBT | DRY-BULB TEMPERATURE | N/A | NOT APPLICABLE | VAV | VELOCITY |
| EAT | ENTERING AIR TEMPERATURE | NIC | NOT IN CONTRACT | V | VOLT |
| EC | ELECTRICAL CONTRACTOR | NTS | NOT TO SCALE | VOL | VOLUME |
| EDR | EQUIVALENT DIRECT RADIATION | NO | NUMBER | VFD | VARIABLE FREQUENCY DRIVE |
| EXP | EXPANSION | OBD | OPPOSED BLADE DAMPER | WPD | WATER PRESSURE DROP |
| EWT | ENTERING WATER TEMPERATURE | OA | OUTSIDE AIR | W/ | WITH |
| F | FAHRENHEIT | % | PERCENT | ••• | ******* |
| FPM | FEET PER MINUTE | PH | PHASE (ELECTRICAL) | | |
| FPS | FEET PER SECOND | LBS | POUNDS | | |
| FT | FOOT OR FEET | PSI | POUNDS PER SQUARE INCH | | |
| | 1 OOT OILTELT | 1 01 | I COMPO I EN OGGANE INGIT | | |









| | <i>\frac{\frac{1}{2}}</i> | _ | |
|----------------------------|---------------------------|---|-------------|
| CONSTRUCTION EVIEW ONLY | | | DESCRIPTION |

| REPLACEMENT | IENT | | | FORR | \simeq |
|----------------|--------------------|----|------|------------------|----------|
| WASHINGTON | | | | | |
| REVIEW | VERIFY SCALE | | | | |
| | NO HOM BING SI GVG | | | | |
| KED L. RANKIN | ORIGINAL DRAWING | ÖN | DATE | NO. DATE REV. BY | |
| | | | | | |
| /ED I DANIZINI | | | | | ľ |

₹ 🗹 🕺 13. WELL

HVAC ABBREVIATIONS, LEGEND AND NOTES

DRAWING NO. H-01

SHEET <u>29</u> OF <u>60</u>

| | | | | LC |)UVER | SCH | EDULE | | | |
|------|--------------|-----------|---------|-------|---------|------|-----------|---------------|----------|-------|
| PLAN | BASIS DESIGN | MODEL NO. | SERVICE | FRAME | WXH | CFM | BLADES | PRESSURE DROP | MATERIAL | NOTES |
| CODE | BASIS DESIGN | WODEL NO. | SERVICE | TYPE | INCHES | CI W | | (IN.W.C.) | WATERIAL | NOTES |
| LV-1 | RUSKIN | ELF6375DX | INTAKE | вох | 32 x 16 | 350 | DRAINABLE | 0.05 | ALUMINUM | 1, 2 |
| LV-2 | RUSKIN | ELF6375DX | INTAKE | вох | 16 x 16 | 100 | DRAINABLE | 0.05 | ALUMINUM | 1, 2 |
| LV-3 | RUSKIN | ELF6375DX | INTAKE | BOX | 16 X 16 | 100 | DRAINABLE | 0.05 | ALUMINUM | 1, 2 |

SCHEDULE NOTES:

- 1. PROVIDE LOUVER WITH BIRDSCREEN.
- 2. FACTORY PRIMED AND PAINTED IN NEUTRAL COLOR, LOUVERS TO BE PAINTED ON SITE.
- 3. SEE PLANS FOR DAMPER/DAMPER ACTUATOR REQUIREMENTS.

| | | | Е | XHAL | IST FA | N SCI | HEDUL | E | | | |
|--------------|-----------------|-----------|--------|------|--------|----------------|----------|-------------------------|---------------|-------------|------------|
| PLAN CODE | BASIS OF DESIGN | MODEL NO. | DRIVE | CFM | RPM | E.S.P. (IN) | HP/WATTS | ELEC POWER (V/PH/HZ) | FAN TYPE | WEIGHT(LBS) | NOTES |
| EF-1 | GREENHECK | AER-20 | DIRECT | 350 | 860 | 0.30 | 1/4HP | 115/1/60 | WALL PROP FAN | | 1, 2, 3, 4 |
| EF-2 | FANTECH | FR 125 | DIRECT | 110 | 2874 | 0.30 | 27 WATTS | 115/1/60 | INLINE DUCT | 5 | 1 |
| EF-3 | FANTECH | FR 125 | DIRECT | 100 | 2874 | 0.30 | 27 WATTS | 115/1/60 | INLINE DUCT | 5 | 1 |

SCHEDULE NOTES:

- 1. FAN SELECTIONS ARE AT 325FT ABOVE SEA LEVEL.
- 2. PROVIDE WEATHERHOOD, GALVANIZED 45DEG WITH BIRD SCREEN.
- 3. PROVIDE GRAVITY BACKDRAFT DAMPER MOUNTED AT WALL, SEE DETAIL.
- 4. PROVIDE WALL COLLAR WITH MOTOR SIDE GUARD AND CLOSURE AND MOUNTING ANGLES AS NECESSARY.

| ELECTRIC HEATER SCHEDULE | | | | | | | | | | |
|--------------------------|-----------------|--------------------|-----------|-------------|---------------|-------|------------------|---------------|--------|-------|
| PLAN CODE | LOCATION | BASIS OF DESIGN | MODEL | TYPE | WATTS/BTUH | CFM | POWER V/PH/HZ | TOTAL AMPS | WEIGHT | NOTES |
| EUH-1 | MAIN ROOM | QMARK | MUH-03-81 | UNIT HEATER | 3000 / 10,200 | 350.0 | 208/1/60 | 14.5 | 30 LBS | 1, 2 |
| EUH-2 | CHLORINE EQUIP. | QMARK | MUH-03-81 | UNIT HEATER | 3000 / 10,200 | 350.0 | 208/1/60 | 14.5 | 30 LBS | 1, 2 |
| EUH-3 | FLUORIDE | QMARK | MUH-03-81 | UNIT HEATER | 3000 / 10,200 | 350.0 | 208/1/60 | 14.5 | 30 LBS | 1, 2 |

SCHEDULE NOTES:

- 1. PROVIDE DOUBLE POLE, SINGLE THROW ON OFF SWITCH ON BACK BOX FOR DISCONNECT OF POWER SUPPLY.
- 2. PROVIDE MOUNTING BRACKETS TO HANG UNIT HEATER WITH CEILING OR WALL MOUNTED, WALL MOUNTED LOW VOLTAGE THERMOSTAT

THREE POLE BUILT IN DISCONNECT SWITCH, AND TRANSFORMER FOR 24VOLT CONTROL.







| landing. | | | |
|----------|---|--|--|
| | - | | |

| ENT | | VERIFY SCAL | BAR IS ONE INCH ON ORIGINAL DRAWING | |
|---------------------|-----------------|-------------|--|-----------|
| WELL 13 REPLACEMENT | JBLM WASHINGTON | REVIEW | CHECKED L. RANKIN | a Livoudo |
| WELL | | GN | NKIN | |

HVAC SCHEDULES

MBER 2023 PROJECT A27-22-03

/ING NO.

H-02
SHEET 30 OF 60









| | | | L |
|----------------------|---------|------|-----|
| DESCRIPTION | REV. BY | DATE | NO. |
| | | | |
| | | | |
| | | | |
| FOR REVIEW ONLY | FOR | | |
| NOT FOR CONSTRUCTION | OT FO |)(| |

| | | DATE | |
|--------------|-------------------|------------------|--|
| | | Ö. | |
| VERIFY SCALE | NO HOME INC STORE | ORIGINAL DRAWING | |
| | | | |

MELL 13 REPLACEMENT
JBLW WASHINGTON


HVAC PLAN

H-03 SHEET 31 OF 60

√3 LV−1 EUH-2 2 <u>EF-2</u> LV-3 3 GH-0 HVAC PLAN SCALE: 1/4"=1'-0"

SHEET NOTES: (#)


- 1. MOUNT BOTTOM OF UNIT HEATER AT 7 FT ABOVE FLOOR, SUPPORTED FROM THE WALL WITH SWIVEL BRACKET.
- INSTALL INLINE FAN AT 6 FT ABOVE FLOOR. SEE DETAIL 3/GH-01 (TYPICAL).
- 3. INSTALL LOUVER ASSEMBLY, BOTTOM OF LOUVER AT 8 FT ABOVE FLOOR. PROVIDE OPEN/CLOSED MOTORIZED DAMPER WITH 120V-1PH ACTUATOR. DAMPER SHALL OPEN WHEN ASSOCIATED FAN IS OPERATING. SEE DETAIL 1/GH-01.
- 4. INSTALL WALL FAN AT 7'-0" TO BOTTOM OF FAN. SEE DETAIL 2/GH-01.
- 5. ALL DUCTWORK, PIPING AND COMPONENTS INSTALLED IN OR EXPOSED IN CHLORINE ROOM ENVIRONMENT SHALL BE RESISTANT TO CORROSION AND CAPABLE OF OPERATION IN CHLORINE CONCENTRATION WITHOUT DAMAGE.
- 6. WALL SWITCH TO TURN ON ROOM EXHAUST FAN, SEE ELECTRICAL DRAWINGS FOR WALL SWITCH.
- 7. PROVIDE THERMOSTAT ON WALL TO OPERATE EXHAUST FAN EF-1 WHEN TEMPERATURE RISES IN ROOM.

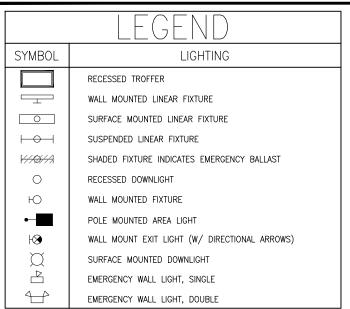


| SYMBOL | DEVICES & POWER |
|-----------------|--|
| \$ ₃ | SWITCH - SPST 3 THREE WAY 4 FOUR WAY WP WEATHER PROOF EXP EXPLOSION PROOF M MANUAL MOTOR DISCONNECT/STARTER T TIMER MC MOMENTARY CONTACT HC HANDICAPPED RECEPTACLE - SIMPLEX |
| GFI WP | RECEPTACLE — DUPLEX GFI GROUND FAULT INTERRUPT WP WEATHER RESISTANT DEVICE W/ WHILE—IN—USE COVER |
| ■ | RECEPTACLE — DOUBLE DUPLEX SAME INDICATORS AS SHOWN FOR DUPLEX |
| U HU | J-BOX, J-BOX WALL MOUNTED, 4"x4"x2 1/8" DEEP UNLESS NOTED OTHERWISE |
| HT | J-BOX, CONDUIT, PULL STRING BY EC THERMOSTAT, SUPPLIED AND INSTALLED BY MC |
| (PP) | POWER POLE |
| • | LCS (LOCAL CONTROL STATION) |
| | EMERGENCY PUSHBUTTON |
| PC | PHOTOCELL |
| | SPECIAL PURPOSE CONNECTION, BOX INDICATES FLOOR MOUNTING, WORK AS NOTED PANELBOARD, MOUNTING AS INDICATED ON PANEL SCHEDULE |
| ⊠h | COMBINATION STARTER |
| | DISCONNECT SWITCH |
| | CONTACTOR |
| 600 | CIRCUIT BREAKER |
| | TRANSFORMER, DRY-TYPE |
| **** | TRANSFORMER, PAD MOUNTED |

| SYMBOL | GROUNDING |
|--------|--|
| • | GROUND ROD |
| • | GROUND ROD WITH GROUND TEST WELL |
| 0 | GROUND RISER FROM REBAR |
| - | MECHANICALLY CRIMPED OR WELDED GROUND CONNECTIONS |
| === | GROUND CABLE: EMBEDDED IN CONCRETE BURIED IN EARTH EXPOSED |

| SYMBOL | SCHEMATIC |
|--|---|
| √ . | SELECTOR SWITCH 2 POSITION |
| TR TR W | NORMALLY OPEN TIME DELAY CLOSING AFTER COIL ENERGIZED NORMALLY CLOSED TIME DELAY OPENING AFTER COIL ENERGIZED INDICATOR LIGHT |
| 8 | REMOTE DEVICE CONNECTION |
| И | CLOSED RELAY CONTACT |
| 11 | OPEN RELAY CONTACT |
| | TERMINAL TO EXTERNAL REMOTE DEVICE |
| 0 | WIRE TERMINAL OR CONNECTION POINT |
| 0~70 | LIMIT SWITCH |
| CR CR | CONTROL RELAY |
| | VT/PT CPT |
| HAND OFF AUTO | SELECTOR SWITCH 3 POSITION MAINTAINED CONTACT |
| <u>√ </u> | LEVEL SWITCH CLOSES ON FALLING LEVEL |
| o <u>To</u> O | LEVEL SWITCH CLOSES ON RISING LEVEL |
| <i>→</i> 1 | CONTROL SWITCH PUSHBUTTON, MOMENTARY CONTACT N.C. |
| = | GROUND CONNECTION |
| ⋄ ₩ | SOLENOID |
| % 7° | FLOW SWITCH CLOSES ON LOW FLOW PRESSURE SWITCH CLOSES ON RISING PRESSURE |
| X mm | TRANSFORMER W/ DELTA-Y AND GROUND |
| \subseteq M | UTILITY METER, UTILITY CT |
| 。) | CIRCUIT BREAKER |
| | ELECTRICAL PANEL |
| | FUSE |
| 2 <u>9</u> 80 | MOTOR STARTER NEMA SIZE AS NOTED |
| 0 | DISCONNECT SWITCH SIZE AS NOTED |
| AHF | ACTIVE HARMONIC FILTER |
| PHF | PASSIVE HARMONIC FILTER |
| M | MOTOR (10 HORSEPOWER NOTED) |
| SPD | SURGE PROTECTION DEVICE |
| PQM | POWER QUALITY METER |
| VFD | VARIABLE FREQUENCY DRIVE |
| PMR | PUMP MONITOR RELAY |
| RVSS | REDUCED VOLTAGE SOFT STARTER |
| dV/dt | dV/dt FILTER |

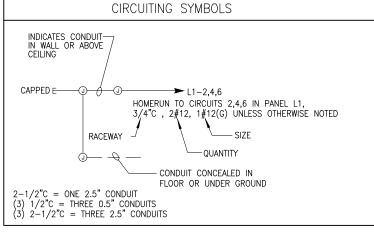


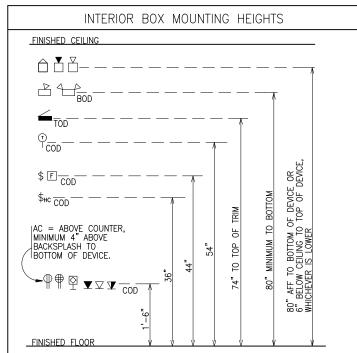

| SYMBOL | ABBREVIATIONS AND MISCELLANEOUS |
|--|-------------------------------------|
| ATS | AUTOMACTIC TRANSFER SWITCH |
| EC | ELECTRICAL CONTRACTOR |
| MC | MECHANICAL CONTRACTOR |
| GC | GENERAL CONTRACTOR |
| С | CONDUIT |
| GND, G | GROUND |
| BOD | BOTTOM OF DEVICE |
| COD | CENTER OF DEVICE |
| AFF | ABOVE FINISHED FLOOR |
| AFG | ABOVE FINISHED GRADE |
| BLG | BELOW GRADE |
| AC | ABOVE COUNTER, 4" ABOVE BACK SPLASH |
| BC | BELOW COUNTER, 4" BELOW COUNTER TOP |
| W/ | WITH |
| a,b,c | SWITCH DESIGNATION |
| UON | UNLESS OTHERWISE NOTED |
| UG | UNDERGROUND |
| WP | WEATHER PROOF |
| FO MD | FIBER OPTIC MEDIUM VOLTAGE |
| MD | MEDIUM VULTAGE |
| $\begin{pmatrix} X \\ X \end{pmatrix}$ | INDICATES STANDARD DETAIL |
| XXX | EQUIPMENT TAG NUMBER |
| X,XXX | FAULT CURRENT VALUE |
| (XXX) | CONDUIT TAG |
| | |

GENERAL NOTES:

- VERIFY ALL EQUIPMENT DIMENSIONS AND LOCATIONS BEFORE BEGINNING ROUGH-IN. CONSULT ALL APPLICABLE CONTRACT DRAWINGS AND SHOP DRAWINGS TO ENSURE NEC CODE CLEARANCE REQUIRED AROUND ALL ELECTRICAL EQUIPMENT.
- 2. CONTRACTOR SHALL VERIFY ALL ELECTRICAL LOADS (VOLTAGE, PHASE, CONNECTION REQUIREMENTS, ETC.) OF EQUIPMENT FURNISHED BEFORE BEGINNING ROUGH-IN.
- 3. SEE APPLICABLE SHOP DRAWINGS FOR ROUGH-IN LOCATION OF ALL EQUIPMENT, WIRING DEVICES, ETC.
- 4. THE ELECTRICAL CONTRACTOR SHALL NOTIFY AND COOPERATE WITH THE MECHANICAL CONTRACTOR SUCH THAT NO PIPING, OR EQUIPMENT FOREIGN TO THE OPERATION OF THE ELECTRICAL EQUIPMENT SHALL BE PERMITTED TO BE INSTALLED IN, ENTER OR PASS THROUGH ELECTRICAL ROOMS OR SPACES; OR ABOVE OR BELOW ELECTRICAL EQUIPMENT IN THE OTHER AREAS.
- ALL PENETRATIONS OF FLOORS, WALLS AND CEILINGS SHALL BE SEALED WITH APPROVED MATERIAL.
- FOR PACKAGE EQUIPMENT PROVIDED ON THE PROJECT, SOME CONDUITS AND WIRES ARE SHOWN ON THE DRAWINGS, BUT IT IS EXPECTED THAT SOME ADDITIONAL CONDUITS AND WIRES MAY BE REQUIRED BY EQUIPMENT MANUFACTURERS TO COMPLETE INSTALLATION. IT IS INCUMBENT UPON THE GENERAL CONTRACTOR TO COORDINATE THIS REQUIREMENT WITH HIS SUBCONTRACTORS TO MAKE SURE THAT EQUIPMENT SUPPLIER PROVIDED ALL NECESSARY ELECTRICAL INFORMATION TO ELECTRICAL SUBCONTRACTOR FOR INCLUSION WHETHER SHOWN OR NOT SHOWN ON THE DRAWINGS.
- 7. IF OTHER THAN FIRST NAMED EQUIPMENT IS USED, IT SHALL BE CAREFULLY CHECKED FOR ELECTRICAL REQUIREMENTS AND CONTROL REQUIREMENTS OF ALTERNATE EQUIPMENT. SHOULD CHANGES OR ADDITIONS OCCUR IN ELECTRICAL WORK, OR THE WORK OF OTHER CONTRACTORS BE REVISED BY THE ALTERNATE EQUIPMENT, THE COST OF ALL CHANGES SHALL BE THE RESPONSIBILITY OF THE ELECTRICAL CONTRACTOR.
- IT IS THE ELECTRICAL SUBCONTRACTOR'S RESPONSIBILITY TO RECEIVE THE COMPLETE SET OF PLANS IN ORDER TO ENSURE THAT ALL ITEMS RELATED TO ELECTRICAL POWER AND CONTROL SYSTEMS ARE COMPLETELY ACCOUNTED FOR.
- 9. ALL EQUIPMENT DIMENSIONS SHOWN ON PLANS AND ELEVATIONS ARE APPROXIMATE ONLY. THE CONTRACTOR SHALL USE THE SHOP DRAWINGS FOR PROPER LAYOUT, FOUNDATION AND PAD, ETC. FOR FINAL INSTALLATION WITHOUT ANY ADDITIONAL COST TO THE OWNER.
- 10. THE DRAWINGS GENERALLY ILLUSTRATE THE APPROXIMATE DESIRED LOCATION AND ARRANGEMENT OF OUTLETS, CONDUIT RUNS, EQUIPMENT AND OTHERS ITEMS. DETERMINE EXACT LOCATIONS IN THE FIELD BASED ON PHYSICAL SIZE AND ARRANGEMENT OF EQUIPMENT, FINISHED ELEVATIONS, EASEMENT LOCATIONS AND OTHER OBSTRUCTIONS LOCATIONS SHOWN ON THE DRAWINGS, HOWEVER, SHALL BE ADHERED TO AS CLOSELY AS POSSIBLE.
- 11. THE ELECTRICAL INSTALLATION SHALL COMPLY WITH THE CURRENT VERSION OF THE NEC, LOCAL, AND STATE CODES.

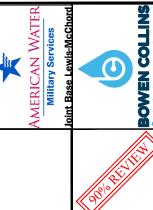

| 900 | | \\ \\ \\ \\ \\ \\ \\ \\ \\ \\ \\ \\ \\ | |
|-----|--|--|------|
| 7 | | | TION |


CAN WATER (P4-A60MWA2-00002)

13 REPLACEMENT WELL 1

ECTRICAL LEGEND AND NOTES

Ш


E-01 SHEET 32 OF 60

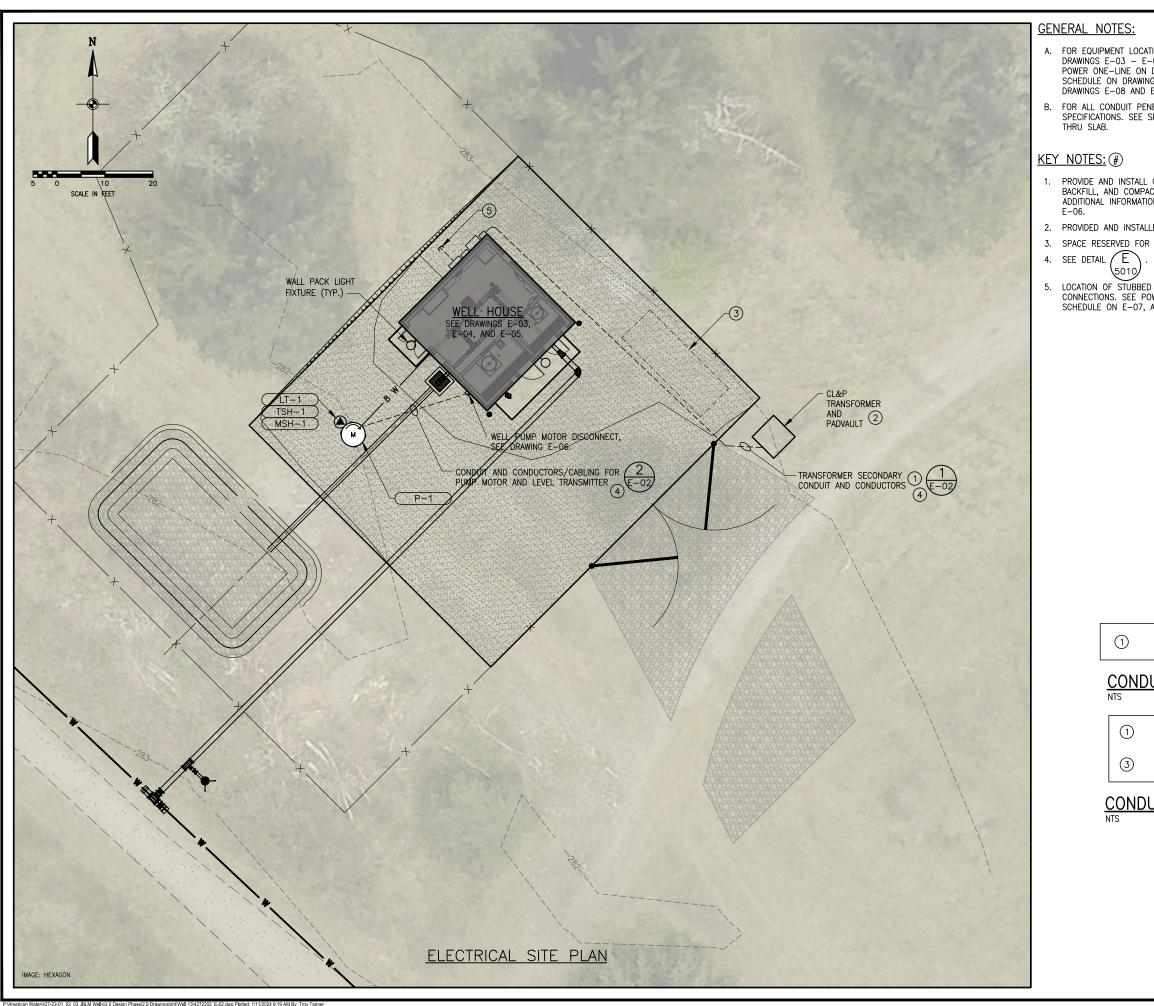

- A. FOR EQUIPMENT LOCATIONS, SEE ELECTRICAL FLOOR PLANS ON DRAWINGS E-03 E-05. FOR CONDUIT AND CONDUCTOR SIZES, SEE POWER ONE-LINE ON DRAWING E-06, LOAD SUMMARY AND PANEL SCHEDULE ON DRAWING E-07, AND CONTROL BLOCK DIAGRAM ON DRAWINGS E-08 AND E-09.
- B. FOR ALL CONDUIT PENETRATIONS THRU WALL, SEE 5012 AND SPECIFICATIONS. SEE SPECIFICATIONS FOR ALL CONDUIT PENETRATIONS THRU SLAB.
- 1. PROVIDE AND INSTALL CONDUITS AND CONDUCTORS. PROVIDE TRENCH, BACKFILL, AND COMPACTION. FOR QUANTITY AND SIZE OF CONDUITS AND ADDITIONAL INFORMATION, SEE POWER ONE-LINE DIAGRAM ON DRAWING
- 2. PROVIDED AND INSTALLED BY CITY LIGHT & POWER.
- 3. SPACE RESERVED FOR FUTURE STANDBY GENERATOR.
- 5. LOCATION OF STUBBED AND CAPPED CONDUITS FOR FUTURE GENERATOR CONNECTIONS. SEE POWER ONE-LINE ON DRAWING E-06, PANEL SCHEDULE ON E-07, AND CONTROL BLOCK DIAGRAM ON DRAWING E-08.

3" TRANSFORMER SECONDARY POWER
 3" TRANSFORMER SECONDARY POWER

CONDUIT DUCTBANK SECTION

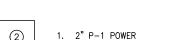

2. 1" LT-1 SIGNAL 3. 2" P−1 POWER

4. 1" TSH-1 AND MSH-1 CONTROLS

CONDUIT DUCTBANK SECTION





| II I |
|------|
|------|


AMERICAN WATER (P4-A60MWA2-00002)
WELL 13 REPLACEMENT
FOR AMERICAN WATER MILITARY SERVICES


PLAN


SITE ELECTRICAL

E-02

SHEET 33 OF 60

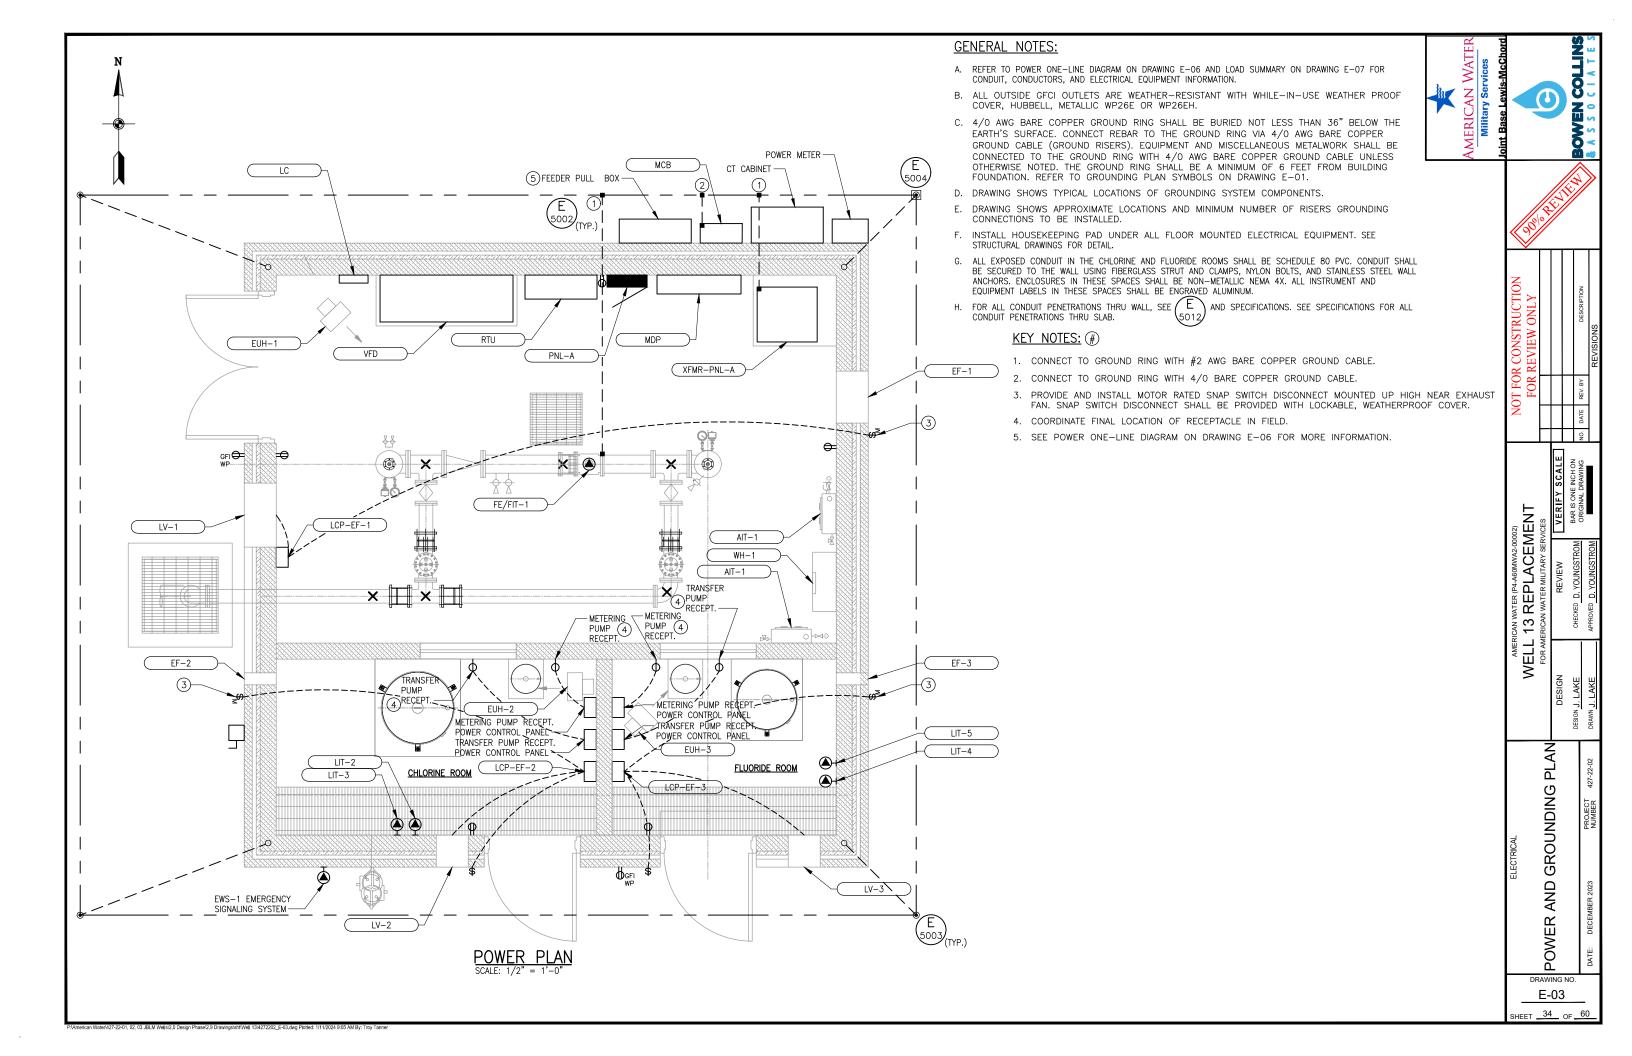

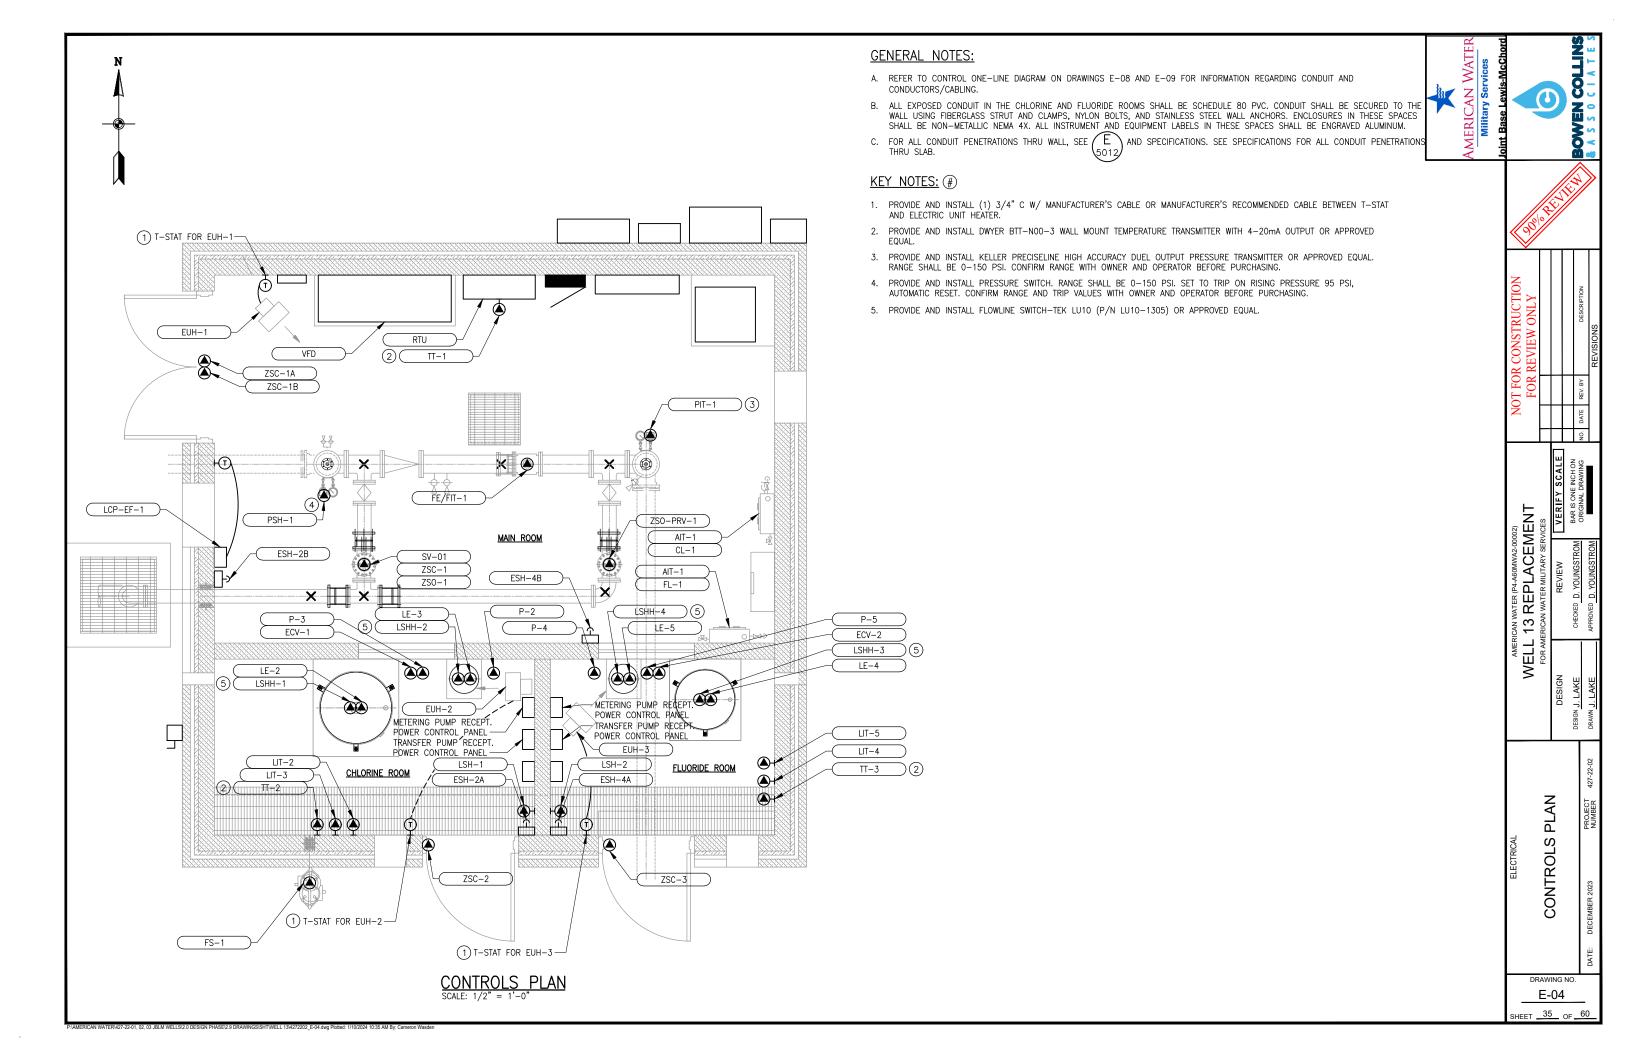

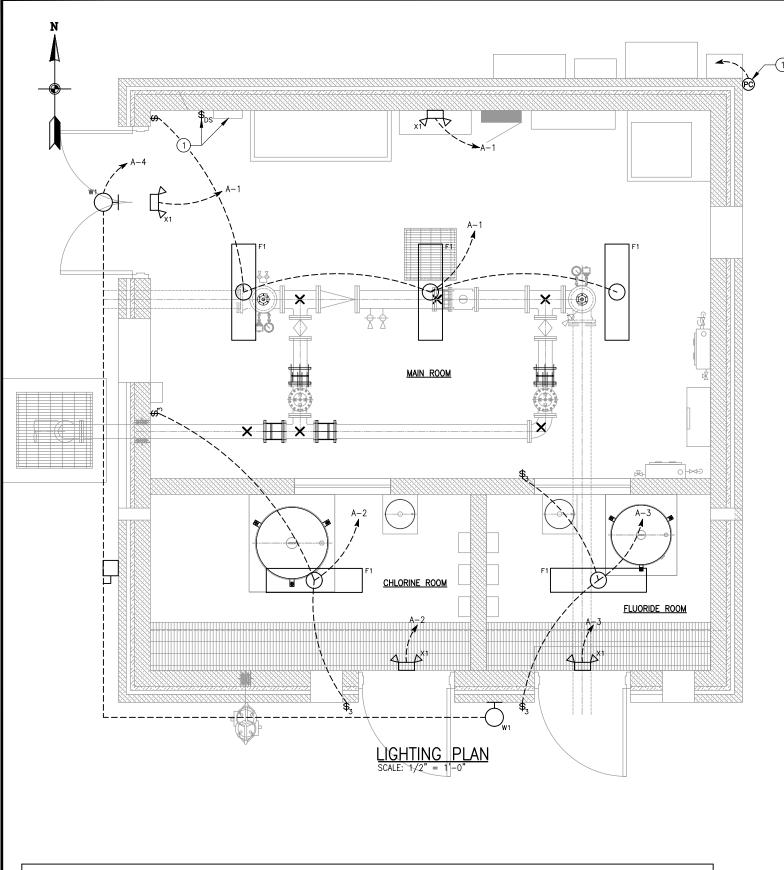


FIXTURE SCHEDULE SYMBOL DESCRIPTION MANUFACTURER CATALOG NO. LAMP MOUNTING NOTES LINEAR ROUGH SERVICE, LED LITHONIA VAP 6000LM FST MD MVOLT GZ10 40K 80CRI QMB 49 LED SURFACE LED EMERGENCY LIGHT LITHONIA LED 1.09 WALL LITHONIA (3) X1 WALL PACK WPX1 LED P2 40K MVOLT DDBXD 24 LED WALL

GENERAL NOTES:

- A. REFER TO PANEL SCHEDULE ON DRAWING E-06 FOR CONDUIT AND CONDUCTOR SIZES.
- B. EMERGENCY FIXTURES TO HAVE UNSWITCHED "HOT" FROM SAME CIRCUIT AS NORMAL LIGHTING.
- C. ALL EXPOSED CONDUIT IN THE CHLORINE AND FLUORIDE ROOMS SHALL BE SCHEDULE 80 PVC. CONDUIT SHALL BE SECURED TO THE WALL USING FIBERGLASS STRUT AND CLAMPS, NYLON BOLTS, AND STAINLESS STEEL WALL ANCHORS. ENCLOSURES IN THESE SPACES SHALL BE NON-METALLIC NEMA 4X. ALL INSTRUMENT AND EQUIPMENT LABELS IN THESE SPACES SHALL BE ENGRAVED ALUMINUM.
- D. FOR ALL CONDUIT PENETRATIONS THRU WALL, SEE 5012 AND SPECIFICATIONS. SEE SPECIFICATIONS FOR ALL CONDUIT PENETRATIONS THRU SLAB.

KEY NOTES:

- 1. EXTERIOR LIGHTING CONTROL PANEL, DIGITAL SWITCH, AND PHOTOCELL. SEE DETAIL BELOW. MOUNT PHOTOCELL UNDER SOFFIT AND ADJUST TO 1 FOOTCANDLE.
- 2. SEE ARCHITECTURAL DRAWINGS FOR MOUNTING HEIGHT OF ALL W1 FIXTURES.
- 3. MOUNT ALL X1 FIXTURES AT 8'-0" A.F.F.

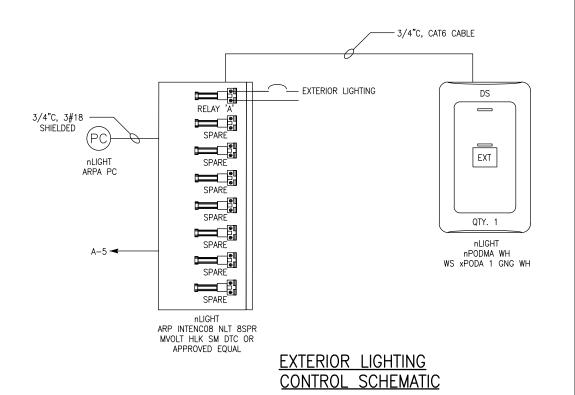



| \bigvee | | | | |
|---|---|-----|-------------|-----------|
| NOT FOR CONSTRUCTION FOR REVIEW ONLY | | | DESCRIPTION | REVISIONS |
| OT FO FOR | | | REV. BY | |
| N(| | | DATE | |
| | | | NO. | |
| | Ш | 1 . | 7 45 | |

WELL 13 REPLACEMENT
FOR AMERICAN WATER MILITARY SERVICES

REVIEW
REVIEW
REVIEW
REGIONAL DAY
ORIGINAL DRAWNING


ING PLAN DESIGN DESIGN DESIGN

LIGHTING

DRAWING NO.

E-05

SHEET 36 OF 60

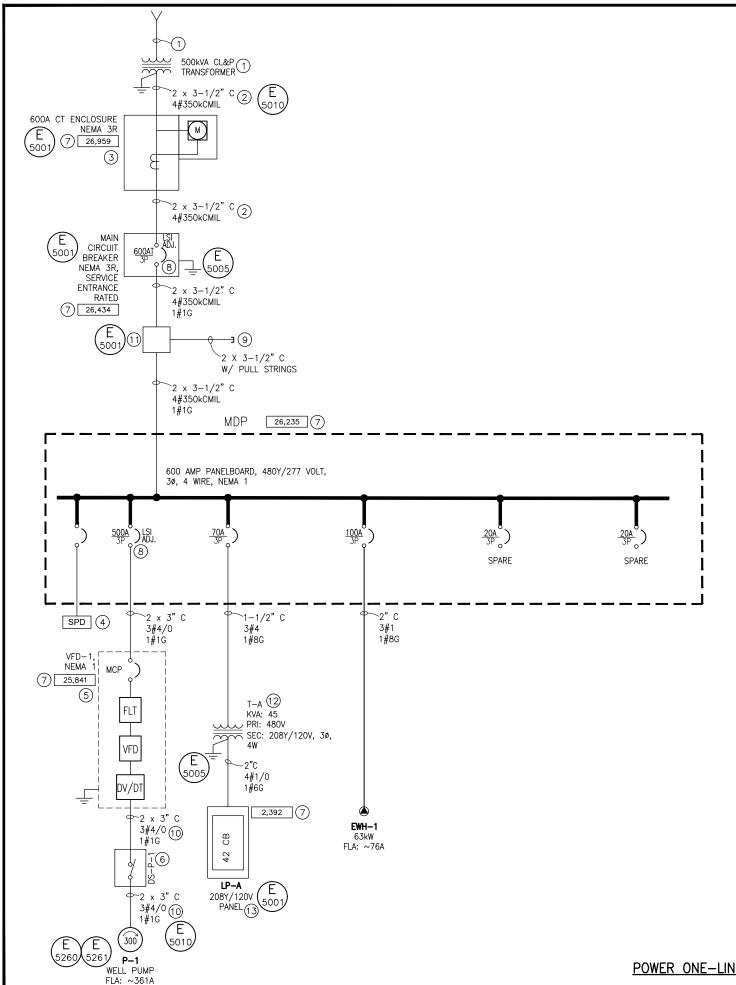


GENERAL NOTES:

- A. FOR EQUIPMENT LOCATIONS, SEE ELECTRICAL SITE PLAN AND POWER PLAN ON DRAWINGS E-02 AND E-03.
- B. REFER TO LOAD SUMMARY AND PANEL SCHEDULE ON DRAWING E-07.
- C. CONTRACTOR RESPONSIBLE TO PROVIDE QUANTITIES AND SIZES OF LUGS FOR ALL EQUIPMENT MATCHING QUANTITIES AND SIZES OF CABLES SHOWN ON THE ONE-LINE DIAGRAM.
- D. DESIGN IS BASED ON MINIMUM WELL PUMP HORSEPOWER RATING SHOWN ON POWER ONE-LINE DIAGRAM. SHOULD CONTRACTOR SELECT HIGHER HORSEPOWER PUMP MOTOR, CONTRACTOR SHALL NOTIFY ENGINEER AND SHALL BE RESPONSIBLE FOR ALL REQUIRED CHANGES (INCLUDING UPSIZING WIRE, CONDUIT, VFD, DISTRIBUTION PANELBOARD, ETC.).
- E. ARC FLASH AND POWER SYSTEM STUDY SHALL BE PROVIDED, AND ARC FLASH LABELS SHALL BE APPLIED ONCE THE STUDY IS COMPLETED AND APPROVED.

KEY NOTES: (#)

- 1. PRIMARY SERVICE BY CITY LIGHT & POWER (CL&P). PRIMARY CONDUIT AND CABLING, TRANSFORMER, AND PADVAULT PROVIDED AND INSTALLED BY CL&P.
- 2. CONTRACTOR SHALL PROVIDE TRENCH, BACKFILL, AND COMPACTION. CONTRACTOR SHALL PROVIDE AND INSTALL SECONDARY CONDUIT AND CONDUCTORS. ALL WORK SHALL BE DONE IN ACCORDANCE WITH CL&P REQUIREMENTS.
- 3. CONTRACTOR SHALL PROVIDE AND INSTALL CT CABINET, METER BASE, CONDUIT BETWEEN THEM, AND GROUNDING AND BONDING OF ALL EQUIPMENT. COORDINATE ALL EQUIPMENT, CT'S, AND CT CABLING W/ OWNER.
- 4. PROVIDE AND INSTALL EXTERNAL SURGE PROTECTIVE DEVICE (SQUARE D P/N SSP04EMA24 OR APPROVED EQUAL). OCPD IN AND BRANCH CONDUCTORS FROM MDP SHALL BE SIZED PER MANUFACTURER'S RECOMMENDATIONS.
- 5. SEE PUMP MOTOR CONTROL DIAGRAM ON DRAWING E-10.
- 6. PROVIDE AND INSTALL 460V, 3-POLE, NEMA 3R, HEAVY DUTY, 300HP RATED DISCONNECT.
- 7. SHORT CIRCUIT CURRENT AVAILABLE IN AMPS. OVER CURRENT PROTECTIVE DEVICE SHALL BE FULLY RATED TO INTERRUPT SHORT CIRCUIT CURRENT. EQUIPMENT WITHSTAND RATING TO BE EQUAL TO OR GREATER THAN SHORT CIRCUIT CURRENT.
- 8. PROVIDE AND INSTALL 100% RATED CIRCUIT BREAKER.
- 9. STUB AND CAP CONDUITS FOR FUTURE GENERATOR CONNECTION OUTSIDE OF CONCRETE ENCASEMENT 5-FEET FROM BUILDING. SEE ELECTRICAL SITE PLAN ON DRAWING E-02.
- 10. PROVIDE AND INSTALL VFD CABLE (BELDEN 29532C OR ENGINEER-APPROVED EQUAL). SEPARATE 1 AWG EQUIPMENT GROUND CONDUCTOR SHALL BE RAN WITH EACH CABLE IN PARALLELED CONDUITS.
- 11. PROVIDE AND INSTALL FEEDER PULL BOX. FOR LOCATION, SEE POWER PLAN ON DRAWING E-03. PROVIDE AND COIL 10-FEET OF EXCESS CONDUCTORS INSIDE PULL BOX. PULL BOX SHALL BE NEMA 3R, 36"H X 36"W X 12"D (HOFFMAN A36R3612 OR ENGINEER-APPROVED
- 12. PROVIDE SQUARE D P/N EXN45T3HCU OR APPROVED EQUAL.
- 13. PROVIDE AND INSTALL EXTERNAL SURGE PROTECTIVE DEVICE (SQUARE D P/N SSP02EMA16 OR APPROVED EQUAL) (NOT SHOWN). OCPD IN AND BRANCH CONDUCTORS FROM LP-A SHALL BE SIZED PER MANUFACTURER'S RECOMMENDATIONS.

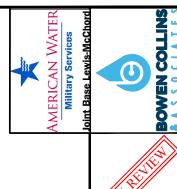

| (Sig) | | <i>`\\</i> | / |
|---------------------|--|------------|-------------|
| STRUCTION W ONLY | | | DESCRIPTION |

CAN WATER (P4-A60MWA2-00002)

13 REPLACEMENT

AMERIC V DIAGRAM

ONE-LINE OWER

DRAWING NO. E-06 SHEET 37 OF 60

Ω.

| P | ANELBOARI | D NAME: | MDP - | WELL | 13R | | | | | | |
|------|------------------|----------------------------|------------|---------|---------|-------------------|----------------|--|--|--|--|
| UP | DATED: | 12/27/23 | NOTES: | | | | | | | | |
| EQI | UIPMENT RATING: | 600 A | 1. LARGEST | MOTOR | | | | | | | |
| LOC | CATION: | PUMP ROOM | 2. | | | | | | | | |
| TOT | TAL DEMAND AMPS: | 551. A | 3. | | | | | | | | |
| TOT | TAL VOLT-AMPS: | 379.18 kVA | 4. | | | | | | | | |
| VOL | LTAGE L-L: | 480 V | 5. | | | | | | | | |
| VOI | LTAGE L-N: | 277 V | 6. | | | | | | | | |
| NOTE | TAG | DESCRIPTION | A (VA) | B (VA) | C (VA) | CONNECTED AMPS | DEMAND AMPS | | | | |
| | XFMR-LP-A | LIGHTING PANEL TRANSFORMER | 8,161 | 4,256 | 3,446 | 19.0 A | 23.8 A | | | | |
| 1 | VFD-1 | 300HP WELL PUMP VFD | 100,043 | 100,043 | 100,043 | 361.0 A | 451.3 A | | | | |
| | EWH-1 | 63KW WATER HEATER | 21,062 | 21,062 | 21,062 | 76.0 A | 76.0 A | | | | |

GENERAL NOTES:

A. FOR EQUIPMENT LOCATIONS, SEE ELECTRICAL SITE PLAN AND POWER PLAN ON DRAWINGS E-02 AND E-03.

KEY NOTES:

1. FUTURE LOAD. STUB AND CAP CONDUIT W/ PULL STRING FOR FUTURE GENERATOR CONNECTION OUTSIDE OF CONCRETE ENCASEMENT 5-FEET FROM BUILDING. SEE ELECTRICAL SITE PLAN ON E-02.





| Og Og | | | | | | |
|---|--|---------------------------------|-----------|-----------------------|-------------|------------------------|
| NOT FOR CONSTRUCTION FOR REVIEW ONLY | | | | DESCRIPTION | DESCRIPTION | REVISIONS |
| T FOF FOR] | | | | PEV BV | NEV. B | |
| NC | | | | NO | | |
| ACEMENT | WELL 13 REPLACEMENT FOR AMERICAN WATER MILITARY SERVICES | VERIFY SCALE | 1 | | | |
| AMERICAN WATER (P4-A60MWA2-00002) | | MEVIEW | | CHECKED D. YOUNGSTROM | | APPROVED D. YOUNGSTROM |
| AELL MELL | FOR AN | DESIGN | | DESIGN J. LAKE | | DRAWN J. LAKE |
| RICAL | | LOAD SUMMARY AND PANEL SCHEDULE | | | 100 | NUMBER 427-22-02 |
| ELECTRICAL | | ייס ה היס ה היס ה | PANEL SCF | | | DECEMBER 2023 |
| 1 | | | | - 1 | - 6 | i 1 |


E-07


SHEET 38 OF 60

| PA | ١NE | EL N | IAM | E: | PNL-A | | | | | | | | | | | | | | | | | | |
|------|---------|-------|------------|--------|---------------------------|------|--------|--------|-----------|----------|-----------|-------|--------|------|--------|--------|------|--------------------------|---------|-------|---------|--------|--------|
| PAN | EL R | ATING | | | 125 A | | | | UPDATED: | | 1/9/24 | | NEMA: | 1 | NO | TES | : | 1. | | | | | - |
| LOC | ATIOI | N: | | | MAIN ROOM | | | | TOTAL AME | PS: | 55 | | PHASE: | 3 | 1 | | | 2. | | | | | |
| MOL | JNTIN | G: | | | SURFACE | | | | TOTAL VOL | T-AMPS: | 19.83 kVA | | WIRE: | 4 | 1 | | | 3. | | | | | |
| MAII | N TYF | E: | | | 125 A MCB | | | | VOLTAGE I | L-L: | 208 V | | | | 1 | | | 4. | | | | | |
| GRC | DUND | BUS: | | | YES | | | | VOLTAGE I | N: | 120 V | | | | | | | 5. | | | | | |
| PHA | SE D | EMAN | D | | | | | | 1020 | 1.25 | 53 | 320 | 43 | 07.5 | | | | | | | | | |
| PHA | SE C | ONNE | CTED | | | | | | 810 | 61 | 42 | 256 | 3 | 446 | | | | | | | | | |
| NOTE | CONDUIT | PHASE | NEUTRAL | GROUND | CIRCUIT DESCRIPTION | POLE | RATING | NUMBER | А | \ | E | 3 | | С | NUMBER | RATING | POLE | CIRCUIT DESCRIPTION | CONDUIT | PHASE | NEUTRAL | GROUND | NOTE |
| (| 3/4" | #12 | #12 | #12 | MAIN ROOM LIGHTING | 1 | 20 | 1 | 150 | 50 | | | | | 2 | 20 | 1 | CHLORINE ROOM LIGHTING | 3/4" | #12 | #12 | #12 | |
| (| 3/4" | #12 | #12 | #12 | FLUORIDE ROOM LIGHTING | 1 | 20 | 3 | | | 50 | 48 | | | 4 | 20 | 1 | EXTERIOR LIGHTING | 3/4" | #12 | #12 | #12 | |
| (| 3/4" | #12 | #12 | #12 | LIGHTING CONTROL PANEL | 1 | 20 | 5 | | | | | 60 | 500 | 6 | 20 | 1 | RTU | 3/4" | #12 | #12 | #12 | |
| (| 3/4" | #12 | #12 | #12 | PUMP ROOM RECEPTACLES | 1 | 20 | 7 | 720 | 540 | | | | | 8 | 20 | 1 | RECEPTS FOR CHEM ROOMS | 3/4" | #12 | #12 | #12 | |
| | 3/4" | #12 | #12 | #12 | P-2 CL METERING PUMP | 1 | 15 | 9 | | | 72 | 252 | | | 10 | 15 | 1 | P-3 CL TRANSFER PUMP | 3/4" | #12 | #12 | #12 | \Box |
| (| 3/4" | #12 | #12 | #12 | P-4 FL METERING PUMP | 1 | 15 | 11 | | | | | 72 | 252 | 12 | 15 | 1 | P-5 FL TRANSFER PUMP | 3/4" | #12 | #12 | #12 | |
| | 3/4" | #12 | #12 | #12 | FIT-1 | 1 | 15 | 13 | 17 | 60 | | | | | 14 | 15 | 1 | AIT-1 | 3/4" | #12 | #12 | #12 | \Box |
| | 3/4" | #12 | #12 | #12 | LIT-2/3 | 1 | 15 | 15 | | | 26 | 26 | | | 16 | 15 | 1 | LIT-4/5 | 3/4" | #12 | #12 | #12 | |
| | 1" | | | | GENERATOR BATTERY WARMER | 1 | 20 | 17 | | | | | 100 | 900 | 18 | 20 | 2 | GENERATOR COOLANT HEATER | 1" | | | | \Box |
| | 1" | | | | GENERATOR BATTERY CHARGER | 1 | 20 | 19 | 1,200 | 900 | | | | | 20 | ** | * | " | | | | | \Box |
| | 3/4" | #12 | #12 | #12 | EWS-1 EMERGENCY SIGNALING | 1 | 15 | 21 | | | 70 | 696 | | | 22 | 15 | 1 | EF-1 | 3/4" | #12 | #12 | #12 | |
| | 3/4" | #12 | #12 | #12 | EF-2 | 1 | 15 | 23 | | | | | 27 | 27 | 24 | 15 | 1 | EF-3 | 3/4" | #12 | #12 | #12 | |
| (| 3/4" | #12 | - | #12 | EUH-1 | 2 | 20 | 25 | 1,508 | 1,508 | | | | | 26 | 20 | 2 | EUH-2 | 3/4" | #12 | - | #12 | |
| | | #12 | | | " | * | ** | 27 | | | 1,508 | 1,508 | | | 28 | ** | * | SPARE | | #12 | | | |
| (| 3/4" | #12 | - | #12 | EUH-3 | 2 | 20 | 29 | | | | | 1,508 | 0 | 30 | 20 | 1 | SPARE | | | | | |
| | | #12 | | | " | * | ** | 31 | 1,508 | 0 | | | | | 32 | 20 | 1 | SPARE | | | | | |
| | | | | | SPARE | 1 | 20 | 33 | | | 0 | 0 | | | 34 | 20 | 1 | SPARE | | | | | |
| | | | | | SPARE | 1 | 20 | 35 | | | | | 0 | 0 | 36 | 20 | 1 | SPARE | | | | | |
| | | | | | SPARE | 1 | 20 | 37 | 0 | 0 | | | | | 38 | 20 | 1 | SPARE | | | | | |
| | | | | | SPARE | 1 | 20 | 39 | | | 0 | 0 | | | 40 | 20 | 1 | SPARE | | | | | \Box |
| | | | | | SPARE | 1 | 20 | 41 | | | | | 0 | 0 | 42 | 20 | 1 | SPARE | | | | | \Box |

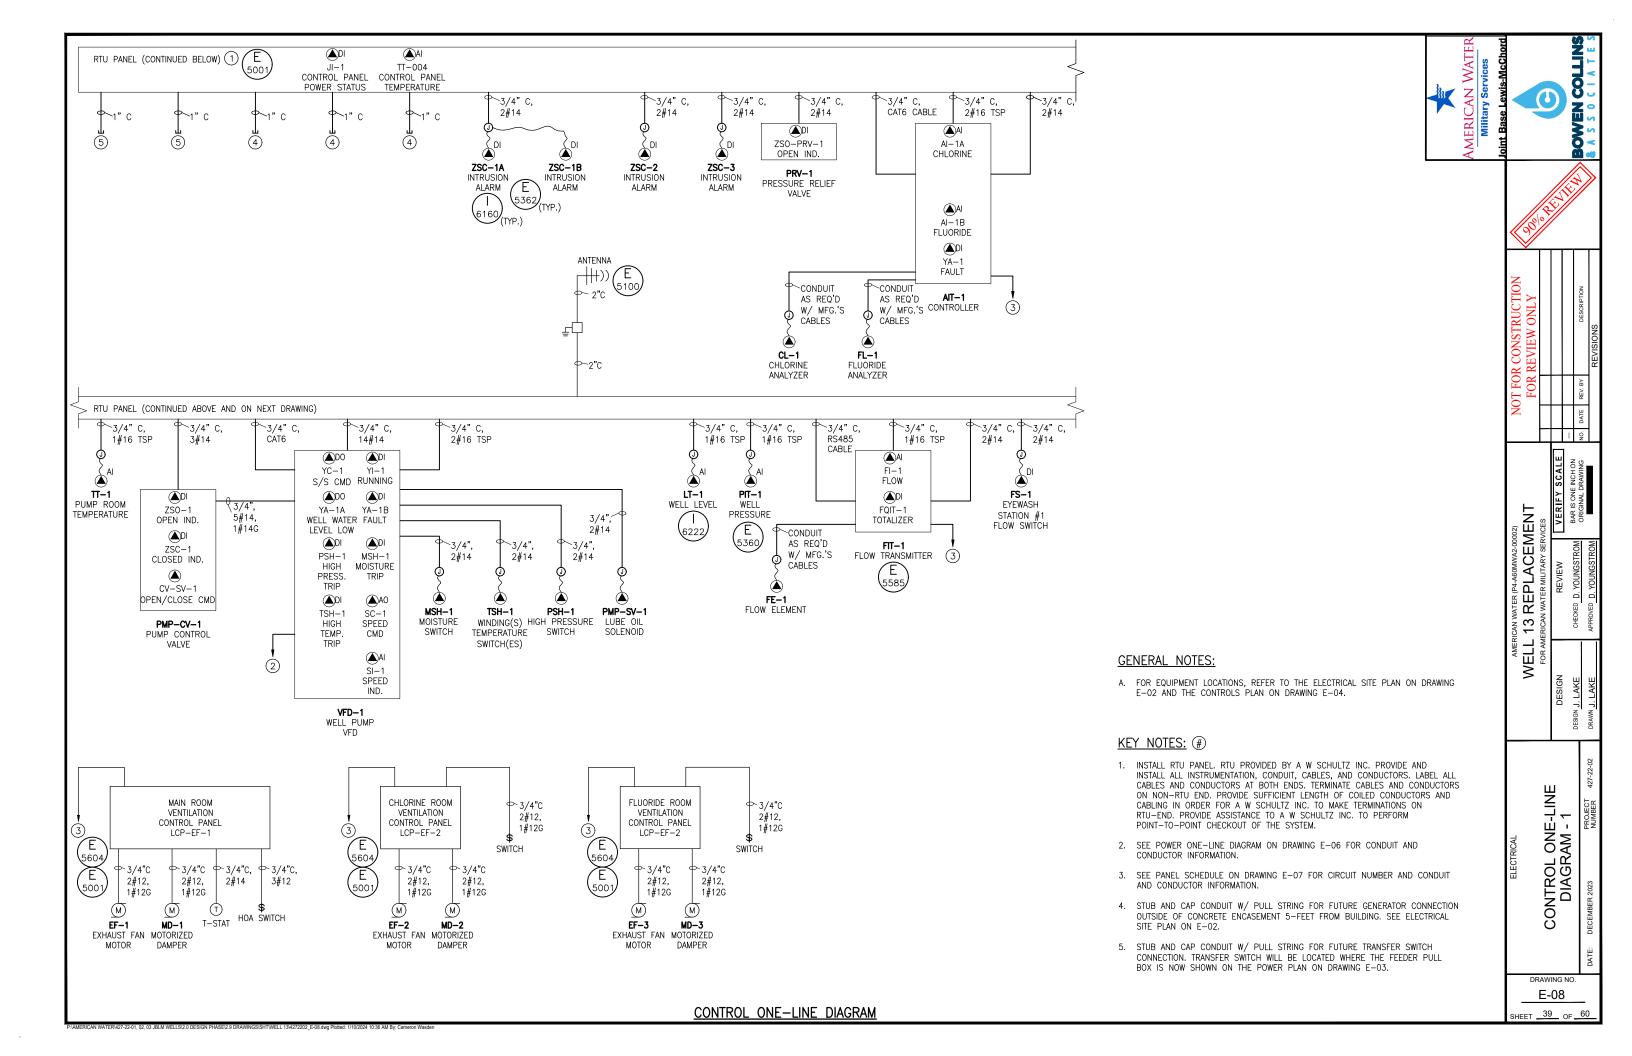

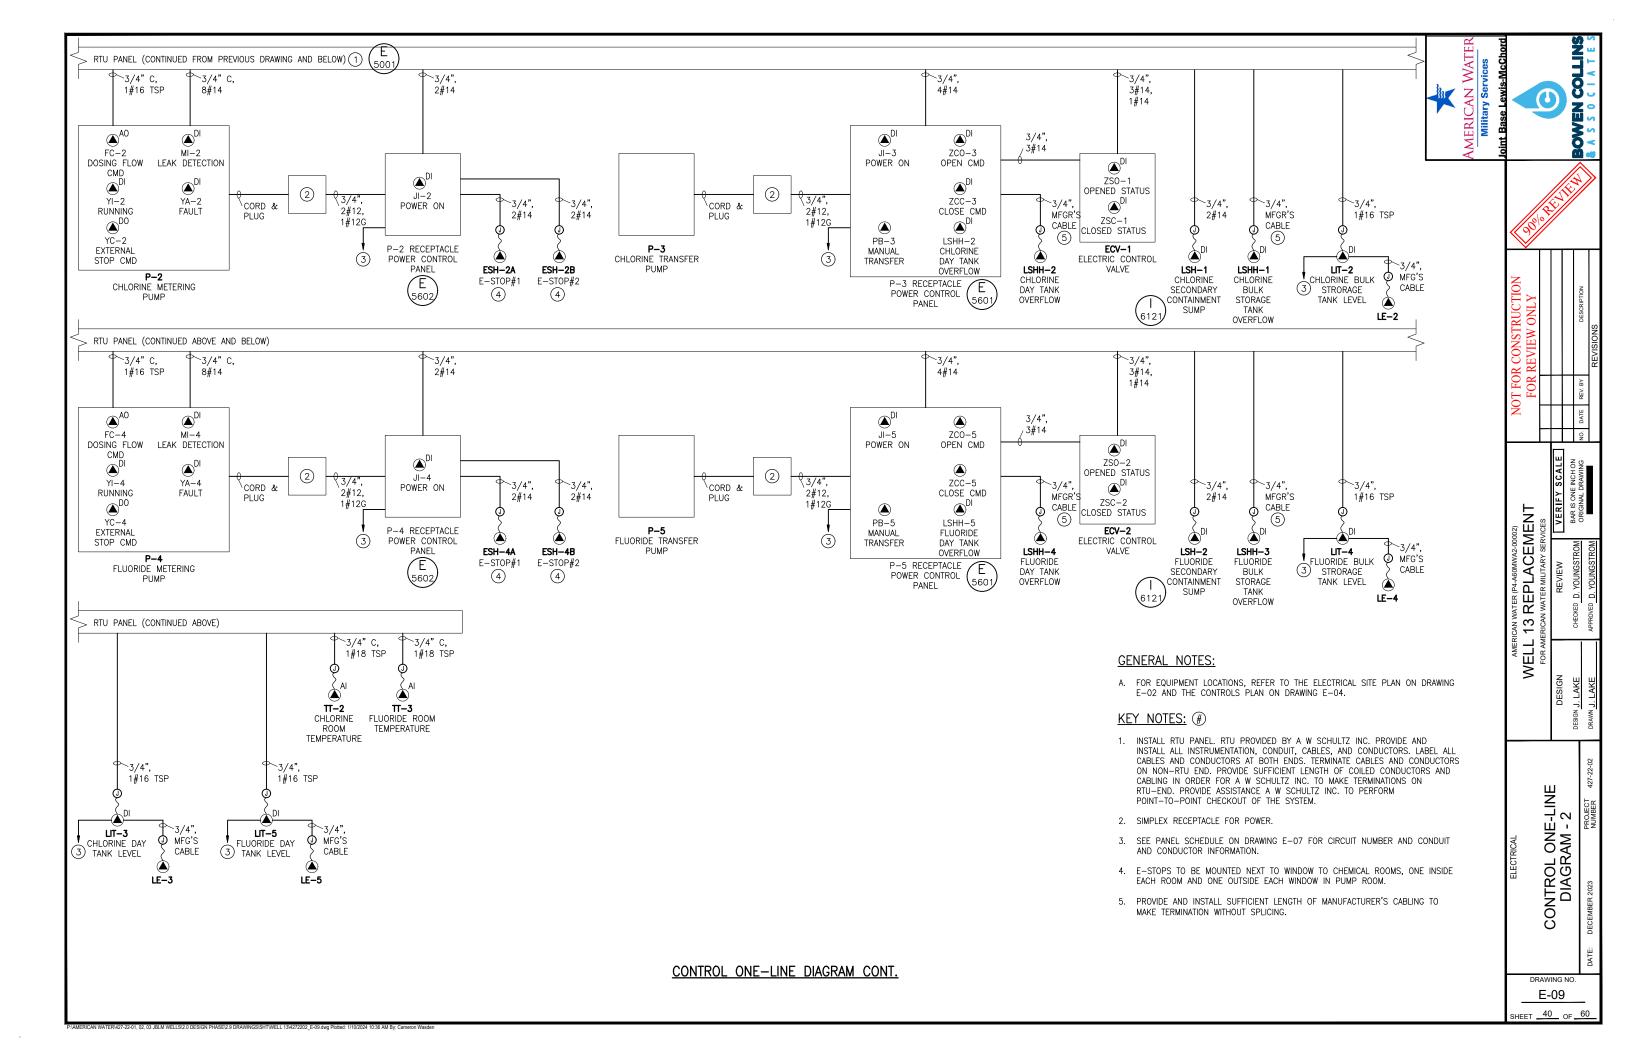

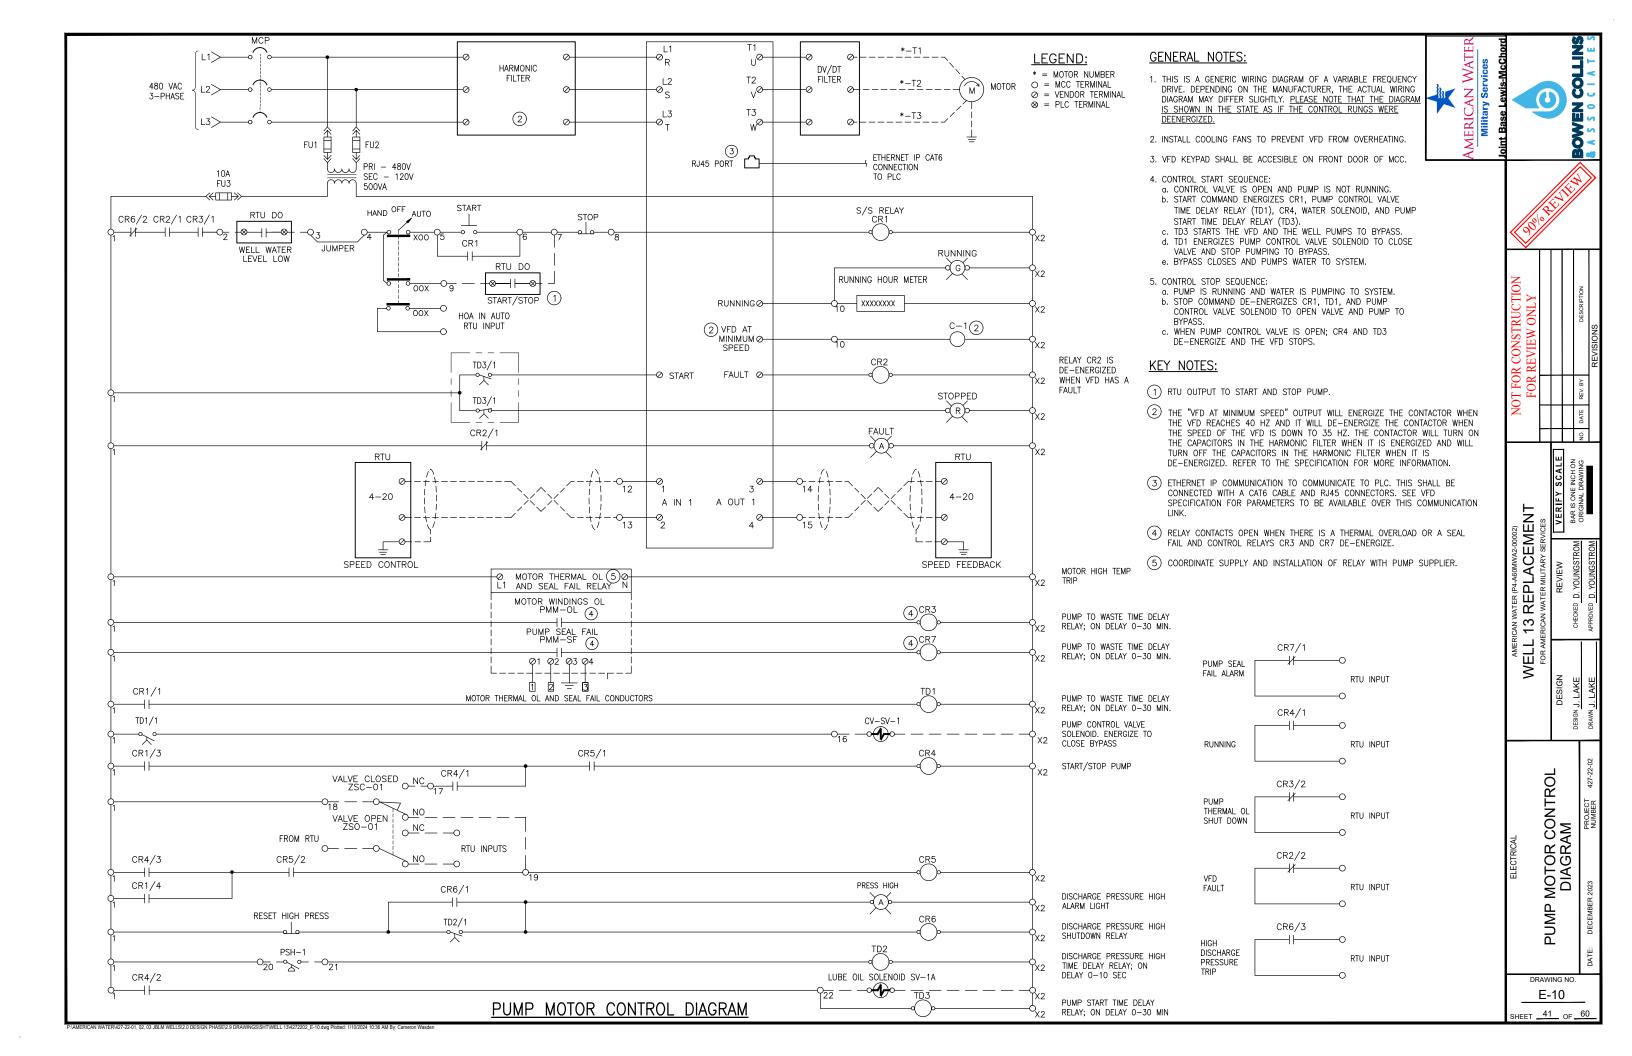

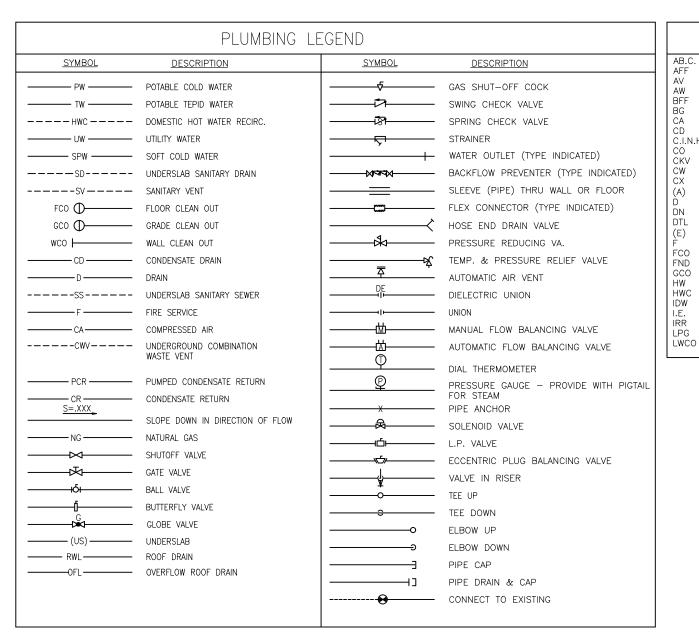

PLUMBING GENERAL NOTES:

- COORDINATE PLUMBING FIXTURES AND RELATED PIPING WITH ALL OTHER TRADES AS REQUIRED.
- 2. REFER TO ARCHITECTURAL FLOOR PLANS AND INTERIOR ELEVATIONS FOR EXACT FIXTURE LOCATIONS AND MOUNTING HEIGHTS.
- 3. LOCATE WATER PIPING IN HEATED AREAS ONLY. DO NOT LOCATE PIPING IN NON-INSULATED_ATTIC, CEILING OR WALL SPACES. DO NOT LOCATE WATER PIPING IN ANY EXTERIOR WALL.
- 4. ACCESS PANEL LOCATIONS MUST BE COORDINATED WITH EITHER ARCHITECT
- 5. WALLS ARE SHOWN DASHED ON FOUNDATION PLAN FOR REFERENCE AND CLARITY ONLY. WASTE PIPING IS ROUTED UNDER FLOOR SLAB.
- SANITARY DRAIN AND WASTE PIPING SMALLER THAN 4" IS TO BE SLOPED AT 1/4" PER FOOT. ALL SANITARY DRAIN AND WASTE PIPING 4" AND LARGER IS TO BE INSTALLED AT 1/8" SLOPE PER FOOT, UNLESS GREATER SLOPE IS REQUIRED BY THE LOCAL AUTHORITY HAVING JURISDICTION.

PLUMBING ABBREVIATIONS

LOW WATER CUTOFF

| AB.C. | ABOVE CEILING | MAX | MAXIMUM |
|----------|-------------------------|-----------|----------------------------|
| AFF | ABOVE FINISHED FLOOR | MIN | MINIMUM |
| AV | ACID VENT | NG | NATURAL GAS |
| AW | ACID WASTE | (N) | NEW |
| BFF | BELOW FINISHED FLOOR | ŇÓ | NORMALLY OPEN (VALVE) |
| BG | BELOW GRADE | NC | NORMALLY CLOSED (VALVE) |
| CA | COMPRESSED AIR | OH | OVER HEAD |
| CD | CONDENSATE DRAIN | OFL | OVERFLOW RAIN WATER LEADER |
| C.I.N.H. | CAST IRON NO HUB | PW | POTABLE WATER |
| CO | CLEANOUT | | PIPE RISE |
| CKV | CHECK VALVE | (R) | ROOF DRAIN |
| CW | COLD WATER | RD RIO | |
| CX | CONNECT TO EXISTING | | ROUGH-IN ONLY |
| (A) | PIPE DROP | RWL | RAIN WATER LEADER |
| Ď | DRAIN | SHT | SHEET |
| DN | PIPE DROP TO NEXT LEVEL | SCW | SOFT COLD WATER |
| DTL | DETAIL | SOV | SHUT OFF VALVE |
| | EXISTING | TPL | TRAP PRIMER LINE |
| (E) F | FIRE SERVICE | UG | UNDERGROUND |
| FCO | FLOOR CLEANOUT | UP | PIPE RISE TO NEXT LEVEL |
| FND | FOUNDATION DRAIN | US | UNDER SLAB |
| GCO | GRADE CLEANOUT | UTR | UP THRU ROOF |
| HW | HOT WATER | V | VENT |
| HWC | HOT WATER CIRCULATION | VA | VALVE |
| | INDIRECT WASTE | VTR | VENT THRU ROOF |
| IDW | | W | WASTE |
| I.E. | INVERT ELEVATION | WCO | WALL CLEANOUT |
| IRR | IRRIGATION | | |
| LPG | LIQUEFIED PETROLEUM GAS | | |







REPLACEMENT
BLINWASCHINGTON 13 WELL

PLUMBING ABBREVIATIONS. LEGEND, AND NOTES

DRAWING NO. P-01

SHEET 42 OF 60







| Cushing | |
|----------------------------|---|
| Terrell cushingterrell.com | |
| 800.757.9522 | l |
| | 4 |

| PERFORMANCE DATA PLAN CODE PLAN BASIS OF DESIGN MODEL TYPE (KW) RISE SERVICE | |
|--|--------------|
| BASIS OF DESIGN MODEL | |
| CODE BASIS OF DESIGN MODEL TYPE (KW) RISE SERVICE | NOTES |
| 1 | |
| EWH-1 KELTECH SNA ELECTRIC TANKLESS 63.0 20 DEG AT 20 GPM 480V-3PH-60HZ 1, 2, | , 4, 5, 6, 7 |

SCHEDULE NOTES:

- 1. PROVIDE COMMERCIAL TANKLESS ELECTRIC SAFETY SHOWER HEATER INTENDED FOR SUPPLY TO SAFETY FIXTURES.
- 2. NEMA 4 FLOOR MOUNTED CABINET ENCLOSURE 60 IN. TALL x 30 IN. WIDTH x 12 IN. DEPTH. WITH 12 IN HIGH LEGS.
- 3. PROVIDE ANTI SCALD FEATURE TO PREVENT OVERSHOOT AND EXCESS TEMPERATURE RISE.
- 4. DUAL FLOW ACTIVATION LOW AND HIGH SAFETY FIXTURE FLOW RATES.
- 5. ASME CERTIFICATION, CERTIFIED LEAD FREE AND MEETS ANSI Z358.1 STANDARDS.
- 6. ELECTRICAL FUSED DISCONNECT INTERLOCK WITH ENCLOSURE DOOR, GROUND FAULT, SINGLE ELECTRICAL SERVICE AND EACH HEATING ELEMENT IS PROTECTED BY FUSING.
- 7. PROVIDE UNIT WITH HEATING ELEMENT, WATER TEMPERATURE CONTROLLER AND SOLID STATE RELAYS.

| PLUMBING FIXTURE AND CONNECTION SCHEDULE | | | | | | | | | | | |
|--|--|-----------------|-----------|--|---------------------|--------------------------------|----------|-------|------|---------|--|
| PLAN | | | | CON | NECTIONS | | REMARKS | | | | |
| CODE | ITEM | BASIS OF DESIGN | MODEL | TYPE | MATERIAL | COLOR/FINISH | TEMPERED | WASTE | VENT | REMARKS | |
| EWS-1 | EMERGENCY DRENCH SHOWER AND EYEWASH UNIT | | S19-310TW | FROST PROOF EMERGENCY DRENCH SHOWER AND EYEWASH COMBINATION WITH WEEP VALVE ASSEMBLY TO DRAIN WATER FROM OUTSIDE. INTEGRAL 22 GPM FLOW CONTROL SHOWERHEAD ASSEMBLY, WITH SOFT FLOW EYEWASH ANTI SURGE HEADS WITH INTEGRAL FLOW CONTROLS AND PROECTIVE COVERS. CONSTRUCTION OF CORROSION RESISTANCE GALVANIZED STEEL PIPE TO BE INSTALLED IN INTERIOR SPACE. SHOWER AND EYWASH VALVES OPERATE FROM HIGHLY VISIBLE PUSH HANDLES. | GALVANIZED STEEL | POWDER COATED SAFETY YELLOW | 1 1/4" | | | 1 | |
| | EMERGENCY SIGNALING SYSTEM | BRADLEY | S19-323 | EMERGENCY ALARM AND LIGHT SYSTEM OPERATED BY A DOUBLE POLE, DOUBLE THROW FLOW SWITCH, AND ACTIVATES AN AMBER FLASHING LIGHT AND HORN AT 90 DB. SWITCH WILL ACTIVATE AT 2.4 GPM. SYSTEM CAN BE MOUNTED TO A PIPE OR WALL. VOLTAGE 120V-1PH-60HZ, NEMA 3R ENCLOSURE. 1 1/4" INLET PIPE SIZE FOR DRENCH SHOWER. | | | 1 1/4" | | | | |

SCHEDULE NOTES:

1. PROVIDE AND HANG EMERGENCY EYEWASH/SHOWER SIGN IN VISIBLE LOCATION. SET TEMPERED WATER TEMPERATURE AT 80-85 DEG F.

| (30/0) | | | | | | | | | | |
|----------------|----------------------------|-----------------|--------------|--------------------|---|------------------|-------------------|--|--|--|
| R CONSTRUCTION | FOR REVIEW ONLY | | | | NOILUI COULC | DESCRIPTION | REVISIONS | | | |
| T FO | FOR | | | | ,,,,,,,,,,,,,,,,,,,,,,,,,,,,,,,,,,,,,,, | NO. DATE REV. BY | | | | |
| ž | | | | | 12.40 | DAIE | | | | |
| | | | | | 9 | Š | | | | |
| | 1ENT | | VERIFY SCALE | NO HOM BINO SI GVG | DOLONIA DOLONIA | ORIGINAL DRAWING | | | | |
| AMERICAN WATER | WELL 13 REPLACEMENT | JBLM WASHINGTON | REVIEW | | CHECKED L RANKIN | | APPROVED L RANKIN | | | |
| | WELL | | NESIGN | DESIGN | | | DRAWN J WILSON | | | |
| PLUMBING | | | 7 | | PROJECT NUMBER 427-22-03 | | | | | |
| <u>α</u> | | INBINIO CHEDI | | | DATE: DECEMBER 2023 | | | | | |


DRAWING NO. P-02 SHEET 43 OF 60









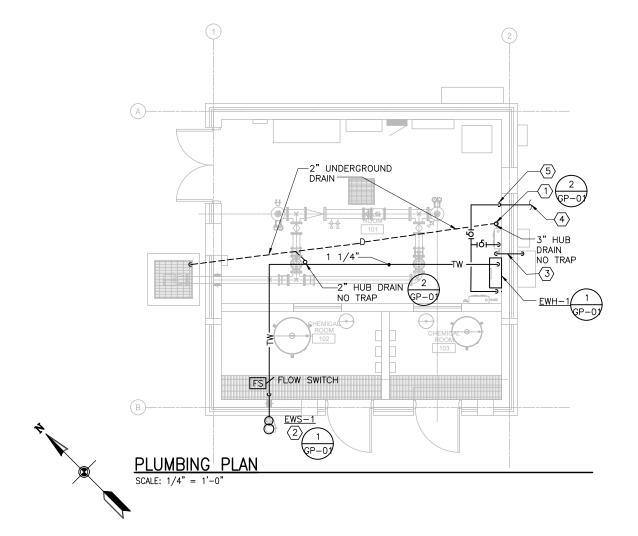


SHEET NOTES:

- 1. HUB DRAIN FOR ANALYZERS, SEE DETAIL 2/GP-01
- 2. EMERGENCY FIXTURE, SEE DETAIL 1/GP-01 AND INSTALL MANUFACTURER INSTALLATION INSTRUCTIONS.
- 3. DISCHARGE WATER HEATER HEAT DUMP AND RELIEF VALVE TO EXTERIOR. NO THREADED CONNECTION ON DISCHARGE.
- 4. CONNECT 2" TO WATER MAIN, SEE CIVIL DRAWING C-03.
- 5. INSTALL 2" SHUT OFF VALVE AND REDUCE TO 1-1/4".

| NOT FOR CONSTRUCTION FOR REVIEW ONLY | | | | NOTEGIC COLO | | REVISIONS |
|---|-----------------|--------------|---|------------------|----------|---------------------|
| _ | L | Ц | | 140 | | |
| ENT | I | VERIFY SCALE | | | | |
| AMERICAN WATER WELL 13 REPLACEMENT | JBLM WASHINGTON | REVIEW | | CHECKED L RANKIN | | APPROVED L RANKIN |
| WELL | | DESIGN | | DESIGN L RANKIN | | DRAWN J WILSON |
| LUMBING | INV IO CIVIO | | | | PRO.JECT | NUMBER 427-22-03 |
| ត | | TLOINE | | | | DATE: DECEMBER 2023 |
| DF | RAW P. | ING -03 | |). | | |
| 1 — | Γ- | UC | <u>, </u> | | _ | |

SHEET 44 OF 60

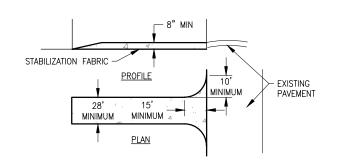

NOTES:

- 1. STONE SIZE USE 2'-4" STONE, OR RECLAIMED CONCRETE EQUIVALENT.
- 2. LENGTH AS REQUIRED, BUT NOT LESS THAN 50 FEET
- 3. THICKNESS NOT LESS THAN FIGHT (8) INCHES.
- WIDTH 28 FOOT MINIMUM, BUT NOT LESS THAN THE FULL WIDTH AT 8. POINTS WHERE INGRESS OR EGRESS OCCURS.
- STABILIZATION FABRIC WILL BE PLACED OVER THE ENTIRE AREA PRIOR TO PLACING STONE.
- SURFACE WATER ALL SURFACE WATER FLOWING OR DIVERTED TOWARD CONSTRUCTION ENTRANCES SHALL BE PIPED ACROSS THE ENTRANCE. IF PIPING IS IMPRACTICAL, A MOUNTABLE BERM WITH 5:1 SIDE SLOPES WILL BE PERMITTED.
- MAINTENANCE THE ENTRANCE SHALL BE MAINTAINED IN A CONDITION WHICH WILL PREVENT TRACKING OR FLOWING OF SEDIMENT ONTO PUBLIC RIGHTS-OF-WAY. THIS MAY REQUIRE PERIODIC TOP DRESSING WITH ADDITIONAL STONE AS CONDITIONS DEMAND AND REPAIR AND/OR CLEANOUT OF ANY MEASURES USED TO TRAP SEDIMENT. ALL SEDIMENT SPILLED DROPPED, WASHED OR TRACKED ONTO PUBLIC RIGHTS-OF-WAY MUST BE REMOVED IMMEDIATELY.
- WASHING WHEELS SHALL BE CLEANED TO REMOVE SEDIMENT PRIOR TO ENTRANCE ONTO PUBLIC RIGHTS-OF-WAY. WHEN WASHING IS REQUIRED, IT SHALL BE DONE ON AN AREA STABILIZED WITH STONE AND WHICH DRAINS TO AN APPROVED SEDIMENT TRAPPING DEVICE.
- PERIODIC INSPECTION AND NEEDED MAINTENANCE SHALL BE PROVIDED AFTER EACH RAIN.

6" CRUSHED SURFACING BASE COURSE PER USDOT 9-03.9(3) 8" GRAVFI BORROW PER WSDOT 9-03.14 PROPERLY PREPARED SUBGRADE

NOTES:

- COMPACT BASE AND BORROW MATERIAL TO AT LEAST 95% MAXIMUM DRY DENSITY PER
- 2. SCARIFY AND RECOMPACT SUBGRADE TO 95% MAXIMUM DRY DENSITY.



ASTM D1557.



CONTRACTOR TO PROVIDE ALL DEWATERING MEASURES AS REQUIRED.

TRENCH WIDTH

PIPF

ZONE

ALTERNATE TRENCH SECTIONS (A) (B) & (C) VERTICAL TRENCH WALL

SLOPING TRENCH WALL

MAX UNSUPPORTED HEIGHT = 3.5 FT.

STANDARDS FOR CONSTRUCTION. (29 CFR 1926).

TRENCH UNTIL BACKFILL IS COMPLETE.

FOR DEPTH OVER 3.5 FT SHORING OR SHEATHING REQUIRED.

REQUIRES IMPROVED PIPE ZONE BACKFILL OR INCREASE IN PIPE CLASS

COMBINATION VERTICAL/SLOPING TRENCH
TRENCH IN PIPE ZONE SHALL HAVE VERTICAL WALLS WHERE STABLE SOIL

TRENCH EXCAVATIONS TO BE IN ACCORDANCE WITH OSHA SAFETY AND HEALTH

GROUNDWATER ELEVATION SHALL BE MAINTAINED AT LEAST 2' BELOW BOTTOM OF

CONTRACTOR TO PROVIDE SHORING OR TRENCH BOX IN ROADWAY AREAS TO

SLIDE SLOPES SHALL MEET MINIMUM REQUIREMENTS OF THE GEOTECHNICAL

NOT TO BE USED WITHOUT APPROVAL OF ENGINEER.

6" PIPE BEDDING

FXISTS

MINIMIZE TRENCH WIDTH.

(B)

SEE NOTE 2

o g

REPLACEMENT
REPLACEMENT

13

ELL

⋝

S

DETAIL

CIVIL

GE


DRAWING NO.


GC-01

SHEET 45 OF 60

ď

GRAVEL PARKING

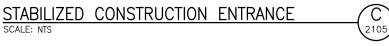


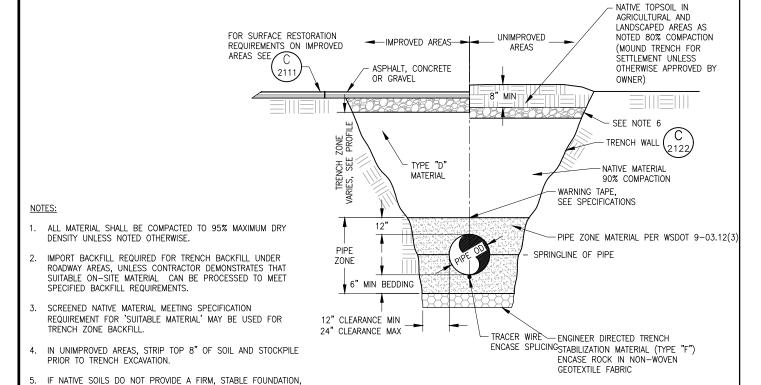

GRIND EDGE OF PIPE WITH & CHAMFER -- DOME MORTAR TROWEL SMOOTH 4" WIDE BLACK AND YELLOW RETRO-REFLECTIVE MARKINGS AT 45 DEG ANGLE (TYP) GALV 4" DIA SCH 40 2'-6" STEEL PIPE FILLED WITH CONCRETE 1/4" SLOPE FINISH GRADE 1'-6" CONCRETE MIN **ENCASEMENT** STEEL BAR 4" DIA X 6" LONG, SET 2" ABOVE BOTTOM 1'-6"

BOLLARD

2205

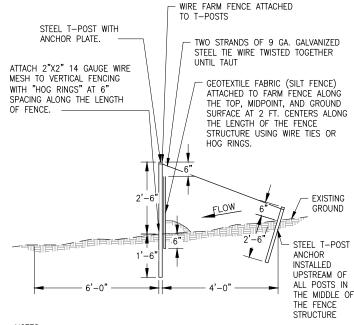

- POSTS SPACED 6' O.C. MAX.
- FILTER CLOTH TO BE TIED TO MESH EVERY 24" AT TOP AND MIDDLE WITH 6" FOLDED OVERLAP AT VERTICAL SEAMS,
- CONTRACTOR MAY SECURE SILT FENCE FILTER CLOTHE TO CHAIN LINK CONSTRUCTION FENCE WHERE APPLICABLE, IN INSTANCES WHERE FILTER CLOTH IS SECURED TO CHAIN LINK FENCE, WIRE MESH IS NOT REQUIRED. IF FILTER CLOTH IS NOT SECURED TO CHAIN LINK FENCE, IT MUST BE ATTACHED TO WIRE MESH PER THE DETAIL

SILT FENCE DETAIL 2280

FENCE SHALL BE MAINTAINED AND ACCUMULATED MATERIAL REMOVED.

TOP 6" OF TRENCH BACKFILL BENEATH THE TOPSOIL LAYER SHOULD BE INSTALLED, SMOOTHED, BUT LEFT UN-COMPACTED. TYPICAL TRENCH BACKFILL SECTION

MATERIAL AS SHOWN.

AS DETERMINED BY ENGINEER, OVER EXCAVATE BELOW BOTTOM

OF TRENCH AND BACKFILL WITH TRENCH STABILIZATION

GENERAL STRUCTURAL NOTES

GENERAL

- 1. THE SPECIFICATIONS AND REQUIREMENTS INDICATED ON THIS SHEET ARE INTENDED AS A BASIC SUMMARY OF THE MATERIAL CONSTRUCTION AND INSPECTION REQUIREMENTS FOR THIS PROJECT. ADDITIONAL REQUIREMENTS ARE GIVEN IN THE PROJECT SPECIFICATIONS. IN THE EVENT OF A CONFLICT BETWEEN THESE GENERAL NOTES AND THE REQUIREMENTS GIVEN IN THE PROJECT SPECIFICATIONS, THE MORE RESTRICTIVE PROVISION SHALL GOVERN UNLESS OTHERWISE DIRECTED BY THE ENGINEER.
- 2. FOR LOCATION AND DIMENSIONS OF SLEEVES, CURBS, OPENINGS, AND DEPRESSIONS NOT SHOWN ON THE STRUCTURAL DRAWINGS, SEE ARCHITECTURAL, CIVIL, MECHANICAL, AND ELECTRICAL DRAWINGS. THE CONTRACTOR SHALL VERIFY AND COORDINATE PENETRATIONS SHOWN ON THE OTHER PROJECT DRAWINGS, WHETHER THEY ARE SHOWN ON THE
- 3. EMBEDDED ITEMS, SUCH AS PIPE SLEEVES, CONDUITS, AND INSERTS SHALL ALL BE RIGIDLY INSTALLED IN PLACE BEFORE CONCRETE IS POURED. SEE ARCHITECTURAL, CIVIL, MECHANICAL, AND ELECTRICAL DRAWINGS FOR ITEMS REQUIRING SLEEVES AND EMBEDMENTS IN CONCRETE, WHICH ARE NOT SHOWN ON THE STRUCTURAL DRAWINGS
- NO STRUCTURAL MEMBER SHALL BE CUT FOR PIPES, DUCTS, ETC. UNLESS SPECIFICALLY DETAILED OR APPROVED IN WRITING BY THE ENGINEER.
- DESIGN DETAILS AS SHOWN ON THE DRAWINGS ARE INTENDED TO BE TYPICAL AND APPLY TO ALL SIMILAR SITUATIONS OCCURRING ON THE PROJECT, WHETHER OR NOT THEY ARE SPECIFICALLY REFERENCED IN EACH LOCATION. CONSULT THE ENGINEER FOR
- 6. SUBMIT DRAWINGS AND RECEIVE REVIEW OF ALL STRUCTURAL RELATED SHOP DRAWINGS
- 7. APPLICABLE BUILDING CODE FOR THE PROJECT IS UNIFIED FACILITIES CRITERIA, UFC 3-301-01 (2019-C1)(STRUCTURAL ENGINEERING) WHICH ADDOPTS THE 2018 EDITION OF THE INTERNATIONAL BUILDING CODE (IBC).

SITE PREPARATION NOTES

- SITE PREPARATION NOTES FOR THIS PROJECT ARE BASED ON RECOMMENDATIONS CONTAINED IN A SOILS REPORT BY GEO ENGINEERS., DATED APRIL 20, 2023, ALONG WITH ANY ADDENDA THERETO, WHICH HAVE BEEN PREPARED FOR THIS PROJECT. A REFERENCE COPY IS AVAILABLE UPON REQUEST FROM THE ENGINEER (or IS INCLUDED IN THE APPENDIX CHAPTER OF THE SPECIFICATIONS)
- 2. FOOTINGS AND FOUNDATIONS AS SHOWN ON DRAWINGS MAY VARY IF THE SUBSURFACE SOIL CONDITIONS VARY FROM THOSE FOUND IN THE SOILS REPORT
- 3 ALL SURFACE MATERIALS SUCH AS VEGETATION (INCLUDING THE ROOT ZONE). TOPSOIL DEBRIS, NON-ENGINEERED FILL, BOULDERS LARGER THAN 6" AND ANY OTHER DELETERIOUS MATERIALS SHALL BE REMOVED FROM WITHIN THE BUILDING PAD AREA. THESE STRIPPED SOILS ARE CONSIDERED UNSUITABLE FOR STRUCTURAL FILL.
- 4. THE SUBGRADE SHALL BE PROOF ROLLED WITH HEAVY RUBBER-TIRED EQUIPMENT. ALL SOFT SPOTS SHALL BE REMOVED AND REPLACED WITH SELECT GRANULAR STRUCTURAL FILL OR OTHERWISE STABILIZED. IN WET WEATHER, IF THE EXISTING SUBGRADE MATERIALS BECOME DIFFICULT TO WORK WITH THE EXISTING SUBGRADE MATERIALS FOR A MINIMUN OF ONE FOOT BELOW THE FOOTINGS SHALL BE REMOVED AND REPLACED WITH A WASHED CRUSHED ROCK OR SELECT GRANULAR STRUCTURAL FILL
- 5 THE OWNER'S GEOTECHNICAL ENGINEER OR SPECIAL INSPECTOR SHALL OBSERVE THE NATURAL SOILS AT THE TIME OF FOOTING EXCAVATION TO DETERMINE THE SUITABLITIY OF THE NATURAL SOILS FOR SUPPORTING THE FOOTINGS.
- SELECT GRANULAR STRUCTURAL FILL SHALL CONSIST OF WELL GRADED GRANULAR MATERIAL WITH A MAXIMUM SIZE OF 3 INCHES, AND LESS THAN 5 % FINES BASED ON THE MINUS 1/4-INCH
- STRUCTURAL FILL BELOW FOOTINGS AND BELOW SLAB ON GRADE SHALL BE PLACED IN MAXIMUM 8 INCH LOOSE LIFTS AND COMPACTED TO AT LEAST 95% OF MAXIMUM DENSITY AS DETERMINED BY ASTM D-1557 AND SHALL BE COMPACTED AT A MOISTURE CONTENT WITHIN 2% OF THE OPTIMUM MOISTURE CONTENT.
- 8. BACKFILL AROUND WALLS SHALL BE COMPACTED TO 90% OF MAXIMUM DENSTIY AS DETERMINED BY ASTM D-1557.
- 9 SLABS ON GRADE SHALL BE UNDERLAIN BY A MINIMUM OF 6" OF FREE-DRAINING GRANULAR MATERIAL CONSISTING OF CLEAN SAND AND GRAVEL CRUSHED ROCK OR WASHED ROCK WITH LESS THAN 3% FINES BASED ON THE MINUS %-INCH SIEVE SIZE FRACTION. GRANULAR MATERIAL SHALL BE PLACED UPON PROPERLY PREPARED SUBGRADE AS DESCRIBED ABOVE
- 10. COMPACTION OF STRUCTURAL FILL SHALL BE OBSERVED AND TESTED BY OWNER'S TESTING LABORATORY TO ENSURE THAT THE ABOVE REQUIREMENTS ARE ACHIEVED.

FOOTINGS

- 1. EXTERIOR WALL FOOTINGS SHALL BEAR AT A MINIMUM DEPTH OF 1'-6" BELOW FINISHED EXTERIOR GRADE.
- 2. NO FOOTINGS SHALL BE PLACED IN WATER OR ON FROZEN GROUND
- 3. WHERE A PIPE PASSES THROUGH AN INTERIOR OR EXTERIOR FOUNDATION WALL, STEP THE FOOTING DOWN TO PASS BELOW PIPE AND THEN STEP BACK UP TO INDICATED ELEVATION. PROVIDE PIPE SLEEVE THROUGH FOUNDATION WALL.

CONCRETE

- 1. ALL CONCRETE CONSTRUCTION TO CONFORM TO ACI 318 "BUILDING CODE REQUIREMENTS FOR STRUCTURAL CONCRETE," INCLUDING BAR BENDS AND HOOKS UNLESS SPECIFICALLY DETAILED OTHERWISE ON THESE DRAWINGS
- 2. THE MINIMUM COMPRESSIVE STRENGTH OF ALL STRUCTURAL CONCRETE AT 28 DAYS SHALL
- 3. A STATEMENT OF MIX DESIGN FOR ALL CONCRETE SHALL BE SUBMITTED TO AND REVIEWED BY THE STRUCTURAL ENGINEER PRIOR TO COMMENCING WORK.
- 4. NON-STRUCTURAL ELEMENTS, SUCH AS ENCASEMENTS AND LEAN CONCRETE TO HAVE A MINIMUM 28-DAY COMPRESSIVE STRENGTH OF 3000 PSI.
- 5. USE CEMENT CONFORMING TO ASTM C595, TYPE IL (10) (MS).
- 6. ALL CONSTRUCTION JOINTS, EXPANSION JOINTS, AND OTHER TYPES OF JOINTS, OTHER THAN THOSE SPECIFICALLY SHOWN ON THE DRAWINGS TO BE APPROVED BY THE ENGINEER PRIOR
- 7. INSTALL CONTINUOUS WATERSTOPS IN ALL EXPANSION, CONTRACTION, CONTROL AND CONSTRUCTION JOINTS OF WATER-HOLDING BASINS, CHANNELS, AND BELOW GRADE STRUCTURES UNLESS SPECIFICALLY NOTED OTHERWISE.
- 8. PROVIDE 3/4-INCH CHAMFER AT ALL EXPOSED EDGES AND CORNERS UNLESS NOTED OTHERWISE
- 9. BEFORE PLACING THE SECOND POUR AT CONSTRUCTION JOINTS REMOVE LAITANCE, THOROUGHLY CLEAN AND ROUGHEN ALL JOINT SURFACES TO MINIMUM AMPLITUDE OF 1/4
- 10. UNLESS NOTED OTHERWISE ON THE DRAWINGS, REINFORCE CONCRETE WALLS AS FOLLOWS

| WIDTH | HORIZ REINF | VERT REINF |
|----------|-------------------|-------------------------|
| 8" WALL | #5 @ 18" | #4 @ 18" CENTER OF WALL |
| 12" WALL | #4 @ 12", | #4 @ 12", |
| | EACH FACE | EACH FACE |
| 16" WALL | # 5 @ 16", | #5 @ 16", |
| | EACH FACE | EACH FACE |

REINFORCEMENT STEEL

- 1. PROVIDE REINFORCEMENT STEEL CONFORMING TO ASTM A615, GRADE 60 EXCEPT WHERE WELDING IS PERMITTED BY THE ENGINEER. PROVIDE STEEL CONFORMING TO ASTM A706 $\,$ WHEN WELDING IS PERMITTED.
- 2. PROVIDE WELDED WIRE FABRIC CONFORMING TO ASTM A185 FOR PLAIN REINFORCEMENT AND ASTM A497 FOR DEFORMED.
- 3 DIMENSIONS GIVEN FOR REINFORCING BARS ARE TO BAR CENTERS UNI ESS NOTED OTHERWISE, BAR COVER IS THE CLEAR DISTANCE BETWEEN BAR AND CONCRETE SURFACE CLEARANCE FOR REINFORCEMENT BARS PER THE FOLLOWING UNLESS SHOWN OTHERWISE

| WHEN PLACED AGAINST GROUND | J |
|--|---|
| FORMED SURFACES IN CONTACT WITH THE GROUND | |
| OR EXPOSED TO THE WEATHER | 2 |
| INTERIOR WALL SURFACES | 1 |
| ALL OTHER CONCRETE SURFACES | 2 |

- 4. CONTINUE WALL CORNER AND WALL INTERSECTION REINFORCEMENT BARS AROUND CORNERS AND THROUGH COLUMNS OR PILASTERS. EXTEND REINFORCEMENT INTO CONNECTING WALLS AND LAP ON THE OPPOSITE FACE OF THE CONNECTING WALLS.
- 5. UNLESS OTHERWISE NOTED, ALL HOOKS SHOWN ARE 90° STANDARD HOOK AS DEFINED IN ACI
- 6. LAP VERTICAL WALL BARS WITH DOWELS FROM BELOW AND EXTEND THROUGH SLABS ABOVE TO TOP FACE. BEND AND/OR LAP TO TOP SLAB REINFORCEMENT AS INDICATED.
- 7. UNLESS OTHERWISE INDICATED, CONTRACTOR MAY SPLICE CONTINUOUS SLAB OR LONGITUDINAL BEAM BARS AT LOCATIONS OF HIS CHOOSING, EXCEPT THAT TOP BAR SPLICES ARE TO BE LOCATED AT MIDSPAN AND BOTTOM BAR SPLICES ARE TO BE LOCATED AT SUPPORTS. MINIMUM LAP REQUIREMENTS ARE AS FOLLOWS UNLESS OTHERWISE INDICATED

| LAP LENGTHS* – CONCRETE | | | | | | | | | | |
|--|--|--|--|--|--|--|--|--|--|--|
| BAR SIZE #4 #5 #6 #7 #8 #9 #10 #11 | | | | | | | | | | |
| CONCRETE DESIGN STRENGTH = 4000 PSI | | | | | | | | | | |
| LAP LENGTH 1'-8" 2'-0' 2'-5" 3'-6" 4'-0" 5'-0" 6'-2" 7'-5" | | | | | | | | | | |

- 1. CONCRETE MASONRY UNITS SHALL CONFORM TO ASTM C90 GRADE N AND SHALL HAVE A MINIMUM COMPRESSIVE STRENGTH OF 2,000 PSI BASED ON THE NET SECTION.
- 2. PROVIDE MORTAR CONFORMING TO ASTM C270, TYPE S, HYDRATED. DO NOT USE MASONRY
- 3. PROVIDE GROUT CONFORMING TO ASTM C476 WITH A MINIMUM 28-DAY COMPRESSIVE STRENGTH OF 2,000 PSI.
- 4. DESIGN fm FOR MASONRY ASSEMBLIES IS 2,000 PSI
- 5. GROUT ALL CMU WALLS SOLID.

- 6. PLACE THE MASONRY UNITS IN RUNNING BOND UNLESS SPECIFICALLY NOTED OTHERWISE ON
- MASONRY WALL REINFORCEMENT SHALL BE PLACED IN GROUTED CELLS. UNLESS NOTED OTHERWISE ON THE DRAWINGS, REINFORCE MASONRY WALLS AS FOLLOWS:

| WIDTH | HORIZ REINF | VERT REINF |
|---------|--------------|-------------------------|
| 8" CMU | (2) #4 @ 48" | #5 @ 32" (CENTER OF WAL |
| 12" CMH | (2) #4 @ 48" | 2 #5 @ 24" |

- 8. ALL HORIZONTAL REINFORCING AT ENDS OF WALLS SHALL TERMINATE WITH A HOOK AROUND VERTICAL REINFORCING.
- 9. IN ADDITION TO HORIZONTAL REINFORCING, LADDER-TYPE REINFORCING CONSISTING OF #9 WIRE FOR EACH FACE SHELL OF EACH WYTHE SHALL BE USED AT 16" OC HORIZONTALLY IN ALL MASONRY WALLS. REINFORCEMENT SHALL BE FOR TOTAL WIDTH OF CAVITY WALLS.
- 10. REINFORCEMENT PROTECTION (COVER):
- A. JOINT REINFORCEMENT SHALL HAVE NOT LESS THAN 5/8" MORTAR COVERAGE FROM THE EXPOSED FACE
- B. OTHER REINFORCEMENT SHALL HAVE A MINIMUM COVERAGE OF 2" FROM OUTSIDE FACE OF MASONRY. THERE SHALL BE A MINIMUM OF 1/2" GROUT BETWEEN REINFORCING STEEL
- 11. ALL VERTICAL REINFORCING BARS SHALL BE DOWELED TO STRUCTURE BELOW WITH BARS OF SAME SIZE AND SPACING. LAP REINFORCING BARS AS FOLLOWS UNLESS OTHERWISE NOTED ON THE DRAWINGS:

| LAP LENGTHS - MASONRY (f'm = 2,000 psi) | | | | | | | | | | |
|---|----------|---------|-------|-------|-------|------|------|--|--|--|
| BAR SIZE | #3 | #4 | #5 | #6 | #7 | #8 | #9 | | | |
| SINGLE MAT (CE | NTER IN | WALL) | | | | | | | | |
| LAP LENGTH | 1'-0" | 1'-0" | 1'-7" | 3'-1" | 4'-3" | MECH | MECH | | | |
| DOUBLE MAT (2" MIN CLEAR FROM OUTSIDE FACE) | | | | | | | | | | |
| LAP LENGTH 1'-0" 1'-9" 2'-10" 4'-6" 5'-3" MECH MECH | | | | | | | | | | |
| MECH = MECHAN | ICAL SPL | ICE REQ | UIRED | | | | | | | |

- 12. AN ADDITIONAL VERTICAL BAR (MATCHING WALL REINFORCEMENT) SHALL BE PLACED AT EACH CORNER, AND ENDS OF WALLS.
- 13. AT ALL OPENINGS GROUT WALL SOLID FOR FULL HEIGHT AT JAMBS OF OPENINGS, ONE CELL FOR EACH 4'-0" OF SPAN OR PORTION THEREOF (EXAMPLE: FOR 6'-0" SPAN, GROUT TWO CELLS AT EACH SIDE OF OPENING). REINFORCE EACH GROUTED CELL WITH STANDARD VERTICAL WALL REINFORCING BARS, TYPICAL, U.N.O.
- 14. AT MASONRY BEAMS ABOVE OPENINGS HORIZONTAL REINFORCING BARS IN THE BOTTOM OF THE MASONRY BEAM SHALL EXTEND 2'-0" BEYOND THE EDGE OF THE OPENING OR SHALL BE HOOKED IF REQUIRED. DO NOT SPLICE HORIZONTAL TOP AND/OR BOTTOM REINFORCING BARS IN MASONRY BEAM, TYPICAL, U.N.O.
- 15. MASONRY BEAMS SHALL BE BUILT AS AN INTEGRAL PART OF THE SUPPORT. NO TOOTHING OR DOWELLING ONLY WILL BE PERMITTED AT SUPPORTS
- 16. AT SMALL OPENINGS IN MASONRY WALLS (NOT SHOWN ON DRAWINGS) PROVIDE (1) #5 ON ALL SIDES OF OPENINGS WITH A MINIMUM PROJECTION OF 2'-0" BEYOND EDGES
- 17. STOP GROUT POURS 1/2" BELOW TOP OF BLOCK UNITS BETWEEN GROUT LIFTS.
- 18. ALL ANCHOR BOLTS TO BE PLACED IN GROUTED CELLS

STRUCTURAL STEEL

- 1. UNLESS NOTED OTHERWISE, PROVIDE STRUCTURAL STEEL CONFORMING TO ASTM A36. ROLLED WIDE FLANGE SHAPES TO CONFORM TO ASTM A992. PIPE TO CONFORM TO ASTM A53, TYPE E OR S, GRADE B. STRUCTURAL TUBING TO CONFORM TO ASTM A1085. FABRICATE AND ERECT ALL STRUCTURAL STEEL IN CONFORMANCE WITH AISC SPECIFICATIONS.
- 2. USE A325 OR F1852 BOLTS FOR STEEL TO STEEL CONNECTIONS, F1554 GR36 FOR ANCHOR BOLTS, AND A307 BOLTS FOR ALL OTHER CONNECTIONS (UNLESS SPECIFIED OTHERWISE ON DRAWINGS). USE 3/4" DIAMETER MINIMUM
- 3. ALL HIGH-STRENGTH BOLTS SHALL BE INSTALLED IN ACCORDANCE WITH AISC "SPECIFICATIONS FOR STRUCTURAL JOINTS USING ASTM A325 OR A490 BOLTS." THE TURN-OF-NUT METHOD MAY BE USED. PROVIDE CARBONIZED WASHERS UNDER THE TURNED ELEMENT.
- 4. USE ONLY CERTIFIED WELDERS FOR ALL WELDING WORK. USE FILLER METAL HAVING A MINIMUM TENSILE STRENGTH OF 70 KSI AND PERFORM ALL WORK IN ACCORDANCE WITH THE CURRENT STRUCTURAL WELDING CODE (AWS D1.1).
- 5. UNLESS OTHERWISE NOTED, COAT ALL STRUCTURAL STEEL COMPONENTS WITH PAINT OR OTHER PROTECTIVE COATINGS AS SPECIFIED IN THE PROJECT SPECIFICATIONS.
- 6. MINIMUM THICKNESS FOR GUSSET PLATES IS 3/8 INCH.
- 7. STRUCTURAL STEEL, WHICH IS TO BE EMBEDDED INTO CONCRETE TO BE CLEAN AND FREE OF PAINT, OIL, OR DIRT

LUMBER

6. SAWN FRAMING LUMBER SHALL COMPLY WITH THE LATEST EDITION OF THE GRADING RULES OF THE WESTERN WOOD PRODUCTS ASSOCIATION (WWPA) OR THE WEST COAST LUMBER INSPECTION BUREAU (WCLIB). ALL SAWN LUMBER SHALL BE STAMPED WITH THE GRADE MARK OF AN APPROVED LUMBER GRADING AGENCY. SAWN LUMBER SHALL HAVE THE FOLLOWING MINIMUM GRADE, UNLESS NOTED OTHERWISE IN CONSTRUCTION DOCUMENTS.

| MEMBER | DESIGNATION |
|---|-------------------|
| WALL STUDS | DF/L STUD OR #2 |
| TIMBER BEAMS & HEADERS | DF/L #1 & BTR |
| WALL PLATES & OTHER STRUCTURAL SAWN MEMBERS NOT SPECIFIED ABOVE | DF/L CONSTRUCTION |

- LUMBER RESTING ON CONCRETE AT GRADE SHALL BE TREATED WITH A PRESERVATIVE IN ACCORDANCE WITH AMERICAN WOOD PROTECTION ASSOCIATION (AWPA) REQUIREMENTS. FIELD TREATMENT OF ENDICUTS AND BORINGS IS REQUIRED ON MEMBERS OVER 2-IN THICK. FASTENERS IN PERSERVATIVE-TREATED WOOD SHALL BE STAINLESS STEEL OR HOT-DIPPED GALVANIZED IN ACCORDANCE WITH MANUFACTURE REQUIREMENTS OF TREATED LUMBER.
- 2. WOOD CONNECTORS SHOWN ON THESE DRAWINGS SHALL BE PRODUCTS OF SIMPSON STRONG-TIE, INC. UNLESS NOTED OTHERWISE. HARDWARE BY OTHER MANUFACTUERES MAY BE USED PROVIDED THEY ARE OF EQUIVALENT CAPACITY AND HAVE CURRENT ICC-ES APPROVALS. SUBSTITUTIONS MUST BE APPROVED BY THE STRUCTURAL ENGINEEER. INSTALL ALL CONNECTORS WITH ALL FASTENERS REQUIRED BY THE MANUFACTURER'S SPECIFICATIONS UNLESS NOTED OTHERWISE.
- 3. ALL STRUCTURAL WOOD PANELS SHALL BE STRUCTURAL II APA RATED SHEATHING, AND SHALL BE THE FOLLOWING NOMINAL THICKNESS AND SPAN RATING, UNLESS NOTED OTHERWISE:

| THICKNESS | SPAN RATING |
|-----------|-------------|
| 19/32" | 40 / 20 |

4. FULL WIDTH SHEATHING PANELS SHALL BE USED WHENEVER POSSIBLE

EPOXY ANCHORS

- 1. EPOXY ANCHORS SHALL BE AN ADHESIVE ANCHOR SYSTEM AS LISTED BELOW:
- A. HILTI HIT-HY 200 OR HIT-RE 500 V3 B. ITW RED HEAD C6+, A7+ OR G5
- C. SIMPSON AT, SET OR SET-3G
- 1. ANCHOR RODS SHALL BE ASTM A193 GRADE B7, DIAMETER AS INDICATED ON DRAWINGS, THREADED AND GALVANIZED.

DEFERRED SUBMITTALS

- 1. DEFERRED SUBMITTALS ARE DEFINED AS THOSE PORTIONS OF THE DESIGN THAT ARE NOT SUBMITTED AT THE TIME OF THE APPLICATION AND THAT ARE TO BE SUBMITTED TO THE BUILDING OFFICIAL WITHIN A SPECIFIED PERIOD. FOR THIS PROJECT THE FOLLOWING ARE DEFERRED SUBMITTALS:
- A. METAL PLATED WOOD TRUSSES

BASIC SEISMIC-FORCE-RESISTING SYSTEM

R = 5, OMEGA = 2.5, $C_d = 3.5$

SPECIAL REINFORCED MASONRY SHEAR WALLS

| , | <u>LO</u> | ADING CRITERIA | |
|---|-----------|---|-----------------------------|
| | 1. | BUILDING RISK CATEGORY | VI |
| | 2. | DEAD LOAD | CALCULATED FROM UNIT WEIGHT |
| | 3. | LIVE LOADS: ALL FLOORS / SLABS NOT INDICATED ROOF LIVE LOAD | 100 PSF 20 PSF |
| | 4. | WIND LOAD: BASIC WIND SPEED EXPOSURE | 115 MPH C |
| | 5. | SNOW LOAD: FLAT ROOF SNOW LOAD | 25 PSF |
| : | 6. | SEISMIC LOAD: PROCEDURE: EQUIVALENT LATERAL FORCE SITE CLASS: IMPORTANCE FACTOR: SEISMIC DESIGN CATEGORY: SPECTRAL RESPONSE COEF: | D 1.5 D |
| | | Sps Sp1 | 0.895g 0.863g |

18 INCHES 8. ALLOWABLE SOIL BEARING CAPACITY 3 000 PSF



EMENT WATER (P4-ABUNIVANA REPLACE

13 EL

WELL 13 NERAL STRUCTURAL NOTES - 1

GS-01 SHEET 46 OF 60

Ш

GENERAL STRUCTURAL NOTES

SPECIAL INSPECTIONS

- 1. SPECIAL INSPECTION IN ACCORDANCE WITH APPROPRIATE SECTIONS OF IBC 2018, CHAPTER 17 IS REQUIRED FOR THE PROJECT.
- 2. THE SPECIAL INSPECTOR SHALL SUBMIT A FINAL SIGNED REPORT STATING WHETHER THE WORK REQUIRING SPECIAL INSPECTION WAS, TO THE BEST OF THE INSPECTOR'S KNOWLEDGE, IN CONFORMANCE WITH THE APPROVED PLANS AND SPECIFICATIONS AND THE APPLICABLE WORKMANSHIP PROVISIONS OF THE CODE, TO THE BUILDING OFFICIAL AND THE
- 3. A CERTIFICATE OF COMPLIANCE FOR OFF-SITE FABRICATION SHALL BE COMPLETED AND SUBMITTED TO THE BUILDING OFFICIAL FOR APPROVAL PRIOR TO ERECTION OF PREFABRICATED COMPONENTS. SPECIAL INSPECTION REQUIRED PER IBC SECTION 1704.2.
- 4. SPECIAL INSPECTION ITEMS REQUIRED PER LIST BELOW. CONTINUOUS OR PERIODIC INSPECTIONS IS DESIGNATED WITH A (C) OR (P).

CONCRETE: (TABLE 1705.3, 2018 IBC)

F CURING TECHNIQUES AND APPLICATION

| A. | PLACING REINFORCEMENT STEEL |
|----|---|
| B. | WELDING REINFORCEMENT STEEL (IF APPROVED BY ENGINEER) |
| C. | PLACING ANCHOR BOLTS AND EMBEDDED PLATESP |
| D. | VERIFY APPLICABLE CONCRETE MIX BEING USEDP |
| E. | SAMPLING CONCRETE FOR STRENGTH TESTSC |

| MASONRY (LEVEL B): (TMS 402/ACI 530/ASCE 5 AND TMS 602/ACI 530.1/ASCE 6) |
|--|
| A. VERIFICATION OF APPROVED SUBMITTAL DOCUMENTS FOR MATERIALS |
| B. VERIFICATION OF PROPORTIONS OF SITE-PREPARED MORTAR AND GROUT |
| C. PREPARATION OF REQUIRED GROUT AND MORTAR SPECIMENS AND PRISMS |
| D. PLACEMENT OF MASONRY UNITS AND JOINTS |
| E. GROUT SPACE PRIOR TO GROUTING |
| F. PLACEMENT OF GROUT |
| G. VERIFY SIZE AND LOCATION OF STRUCTURAL ELEMENTS |
| H. VERIFY TYPE, SIZE, AND LOCATION OF ANCHORS |
| VERIFY SIZE, TYPE, AND LOCATION OF REINFORCEMENT. |
| J. VERIFY PROTECTION OF MASONRY DURING COLD AND HOT WEATHER |

SOILS: (IBC TABLE 1705.6)

| F | ١. | VERIFY MATERIALS BELOW FOOTINGS ARE ADEQUATE FOR FOOTING SUPPORT | - P |
|---|----|--|-----|
| E | 3. | VERIFY EXCAVATIONS ARE TO PROPER DEPTH | - F |
| (| Э. | VERIFY PROPERTIES OF COMPACTED FILL PRIOR TO PLACEMENT MEET | |
| | | REQUIREMENTS OF PROJECT. | - F |
| | ` | DDIOD TO DI ACCMENT OF COMPACTED FILL ODCEDIVE CURODADE | |

D. PRIOR TO PLACEMENT OF COMPACTED FILL OBSERVE SUBGRADE AND VERIFY THAT THE SITE HAS BEEN PREPARED PROPERLY. -----VERIFY PROPER USE OF COMPACTED FILL INCLUDING PROPER MATERIALS, COMPACTION DENSITIES AND LIFT THICKNESS.

STRUCTURAL OBSERVATION

BOWEN COLLINS & ASSOCIATES SHALL BE NOTIFIED BY THE CONTRACTOR 5 BUSINESS DAYS BEFORE THE COMPLETION OF THE ITEMS LISTED IN THIS SECTION SO THAT STRUCTURAL OBSERVATION MAY BE PERFORMED IN ACCORDANCE WITH IBC SECTION 1704.5. THE OBSERVATIONS WILL BE PERFORMED AT THE DISCRETION OF BOWEN COLLINS & ASSOCIATES. COMPLETED OBSERVATION REPORTS WILL BE SUBMITTED TO THE BUILDING OFFICIAL

- MASONRY REINFORCING BEFORE FIRST GOURT PLACEMENT
- 2. WOOD ROOF FRAMING BEFORE PLACEMENT OF ROOFING MATERIALS.

PRE-MANUFACTURED ROOF TRUSS NOTES

- 1. PRE-MANUFACTURED METAL PLATED WOOD TRUSSES SHALL BE MANUFACTERED AS SPECIFIED IN ANSI/TPI 1. MANUFACTURER OF TRUSSES USING METAL PLATE CONNECTORS SHALL RETAIN AN APPROVED AGENCY TO MAKE NONSCHEDULED INSPECTIONS OF TRUSS MANUFACTURING AND DELIVERY OPERATIONS. THE INSPECTION SHALL COVER ALL PHASES OF TRUSS OPERATIONS, INCLUDING LUMBER STORAGE, HANDLING, CUTTING FIXTURES, PRESSES OR ROLLERS, MANUFACTURING, BUNDLING AND BANDING.
- 2. THE TRUSS FABRICATOR SHALL BE RESPONSIBILE FOR DETERMINING THE SIZE AND GRADE LUMBER REQUIRED FOR EACH TRUSS MEMBER. WHERE MEMBER SIZE IS INDICATED ON THE DRAWINGS THE FABRICATOR SHALL DETERMINE THE REQUIRED GRADE LUMBER. GRADES INDICATED ON DRAWINGS ARE MINIMUMS ONLY.
- 3. PRIOR TO FABRICATION, THE TRUSS FABRICATOR SHALL SUBMIT DESIGN CALCULATIONS AND SHOP DRAWINGS FOR EACH TRUSS TO THE ENGINEER FOR REVIEW. CALCULATIONS SHALL INCLUDE, MEMBER LOADS, FORCES AND CRITICAL STRESSES, AND MID-SPAN DEFLECTIONS. CALCULATIONS AND DRAWINGS SHALL ALSO INDICATE TYPE AND LOCATION OF BRACING REQUIRED BOTH DURING CONSTRUCTION AND PERMANENTLY. CALCULATIONS SHALL BEAR THE STAMP OF A LICENSED PROFESSIONAL ENGINEER IN THE STATE OF WASHINGTON.
- 4. MOMENT COEFFICIENTS USED IN THE TRUSS DESIGN SHALL BE 1/8 FOR ONE AND TWO SPAN CONDITIONS AND 1/10 FOR THREE OR MORE SPANS. THE EFFECTIVE LENGTH FACTOR USED
- 5. TOOTHED METAL PLATES AT CONNECTOR JOINTS SHALL BE DESIGNED FOR THE FULL-MEMBER DESIGN LOADS WITHOUT CONSIDERING WOOD TO WOOD BEARING. A STRESS INCREASE FOR THE VALUE OF A CONNECTOR WILL NOT BE ALLOWED IN ANY CIRCUMSTANCE. NET AREA OF METAL GUSSET PLATES SHALL BE LARGER BY 25% THAN THAT REQUIRED BY CALCULATED STRESSES. INCREASED PLATE SIZE SHALL BE MADE BY INCREASING THE PLATE DIMENSION IN EACH DIRECTION. THE AREA UNDERNEATH THE GUSSET PLATE FOR A DISTANCE OF 1/2" ON EITHER SIDE OF CONNECTORS SHALL BE BALANCED ON THE JOINT AS STRESSES REQUIRE AND DIMENSIONED AS TO THEIR LOCATION. ONLY ONE CONNECTION PER JOINT PER SIDE WILL BE ALLOWED
- 6. MINIMUM SIZE OF ANY CONNECTOR SHALL BE 15 SQ. IN. MINIMUM BITE OF ANY GUSSET PLATE ON A TRUSSED MEMBER SHALL BE 21/2".
- 7. SPLICES IN TOP AND BOTTOM CHORDS SHALL OCCUR AT A JOINT OR WITHIN ONE-QUARTER OF THE SPAN OF A PANEL OF THE TRUSS. EACH SECTION OF THE CHORD MEMBER SHALL BE INVOLVED IN TWO JOINTS PRIOR TO BEING SPLICED.
- 8. ALL CONTINUOUS LATERAL BRACING SHALL BE LATERALLY SUPPORTED AT EACH END BY ANCHORING BRACING MEMBER TO END WALLS OR BY PROVIDING A DIAGONAL BRACE AT EACH END OF BRACING MEMBER AND AT 20'-0" INTERVALS
- 9. THE FOLLOWING DESIGN CRITERIA SHALL BE USED:

TOP CHORD SNOW LOAD = 25 PSF (DURATION FACTOR = 1.00)

TOP CHORD DEAD LOAD = 12 PSF BOT CHORD DEAD LOAD = 8 PSF


BOT CHORD LIVE LOAD

= (10.0) PSF (W/O TOP CHORD SNOW LOAD)

10. THE TRUSSES SHALL BE DESIGNED FOR BOTH BALANCED AND UNBALANCED LOAD CASES. FOR THE UNBALANCED LOAD CASE THE WINDWARD SIDE SHALL HAVE NO SNOW LOAD AND THE LEEWARD SIDE SHALL USE 30 PSF

| | WASONITI WALL SCILLDOLL | | | | | | | | | | |
|------|-------------------------|----|---------------|---------|------------------|------|---------|-------|--|--|--|
| MARK | THICK | V | ERTICAL REINF | | HORIZONTAL REINF | | | NOTES | | | |
| WARK | ITICK | NO | SIZE | SPACING | NO | SIZE | SPACING | NOTES | | | |
| MW-1 | 8" | 1 | #5 | 32" OC | 1 | #5 | 48" OC | | | | |
| MW-2 | 12" | 1 | #5 | 24" OC | 2 | #4 | 48" OC | | | | |
| | | | | | | | | | | | |

MASONRY WALL SCHEDLILE

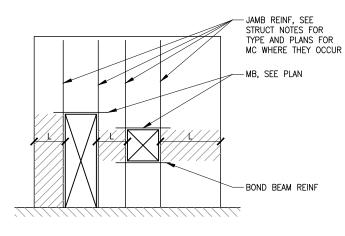


| L | MAXIMUM BOND BEAM SPACING |
|------------------|---------------------------|
| 0'-8" TO 3'-4" | 8" |
| 4'-0" TO 5'-4" | 16" |
| 6'-0" TO 7'-4" | 24" |
| 8'-0" TO 9'-4" | 32" |
| 10'-0" TO 11'-4" | 40" |
| 12'-0" OR LARGER | 48" |

MASONRY BOND BEAM NOTES:

- 1. BOND BEAM SPACING SHALL NOT EXCEED DISTANCE INDICATED BY TABLE INSIDE HATCHED AREAS. (EX: IF L=4'-8". BOND BEAMS SHALL NOT EXCEED 16" OC).
- REGIONS OUTSIDE THE HATCHED ZONES MAY BE REINFORCED WITH REINFORCING INDICATED IN GENERAL NOTES OR SCHEDULE.
- WHERE BOND BEAM REINFORCING SPACING IS ½ OR LESS THAN THAT REQUIRED BY THE WALL SCHEDULE, BOND BEAM REINFORCING MAY BE REDUCED BY 1/2.
- 4. ALL HORIZONTAL REINFORCING SHALL TERMINATE WITH A STANDARD HOOK AROUND VERTICAL REINFORCING

MASONRY BOND BEAM SPACING

MASONRY WALL SCHEDULE

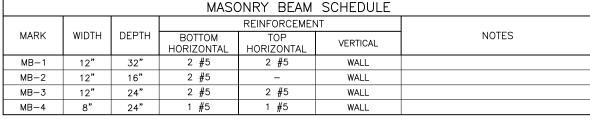


MASONRY BEAM NOTES

- VERTICAL WALL REINFORCEMENT (SIZE AND SPACING) SHALL BE USED FOR STIRRUPS, UNO. VERTICAL REINFORCEMENT SHALL END WITH A STANDARD ACI 180° HOOK AND SCHEDULED LAP WITH VERTICAL REINFORCEMENT ABOVE BEAM. WHERE NO WALL OCCURS ABOVE BEAM OR LAP IS NOT POSSIBLE, PROVIDE 180° STD 5.
- 2. GROUT BEAMS SOLID FOR DEPTH SHOWN IN SCHEDULE.
- TOP BARS SHALL EXTEND THE GREATER OF 24" OR A STANDARD LAP BEYOND FACE OF SUPPORTS (OR SHALL BE HOOKED IF REQUIRED). IF TOP BARS NEED TO BE SPLICED, SPLICE SHALL OCCUR AT MID-SPAN. BOTTOM BARS SHALL EXTEND A STANDARD LAP BEYOND THE FACE OF SUPPORTS AND BE SPLICED OVER SUPPORTS IF THERE IS AN ADJACENT MASONRY BEAM
- 4. WHERE MORE THAN TWO HORIZONTAL BARS ARE REQUIRED 7. AT OPENINGS NOT SHOWN ON STRUCTURAL DRAWINGS (I.E. IN EITHER THE TOP OR BOTTOM OF THE MASONRY BEAM THE ADDITIONAL BARS SHALL BE PLACED IN THE
- NO MECHANICAL, ELECTRICAL, PLUMBING OR OTHER OPENINGS SHALL BE PLACED IN OR THRU THE SOLID GROUTED MASONRY BEAM DEPTH.
- REINFORCING INDICATED IN BEAM SCHEDULE IS IN ADDITION TO SCHEDULED HORIZONTAL AND VERTICAL WALL
- MECHANICAL OPENINGS) USE MASONRY BEAMS OF SIMILAR SIZE AND REINFORCING AS SHOWN IN THOSE WALLS FOR EQUIVALENT WIDTH OPENINGS. AS A MINIMUM USE:


OPENINGS UP TO 4'-0". USE MB - 2 OPENINGS UP TO 6'-8", USE MB - 3

FOR CONDITIONS WHICH ARE OUTSIDE OF THESE GUIDELINES CONTACT THE ENGINEER.

WALLS ABOVE SCHEDULED BEAMS SHALL HAVE MINIMUM REINFORCING AS PER STRUCTURAL NOTES, TYPICAL, UNO.

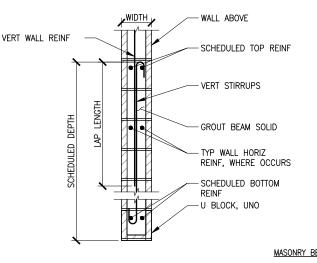

MASONRY BEAM DETAILS

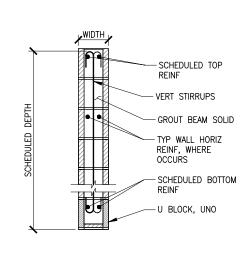

MASONRY BEAM DETAILS


SHEET 47 OF 60


ᠬ


DRAWING NO.

GS-02

ATER (P4-A60MWA2-00002)
REPLACEMENT 13 WELL 13 ENERAL STRUCTURAL NOTES - 2

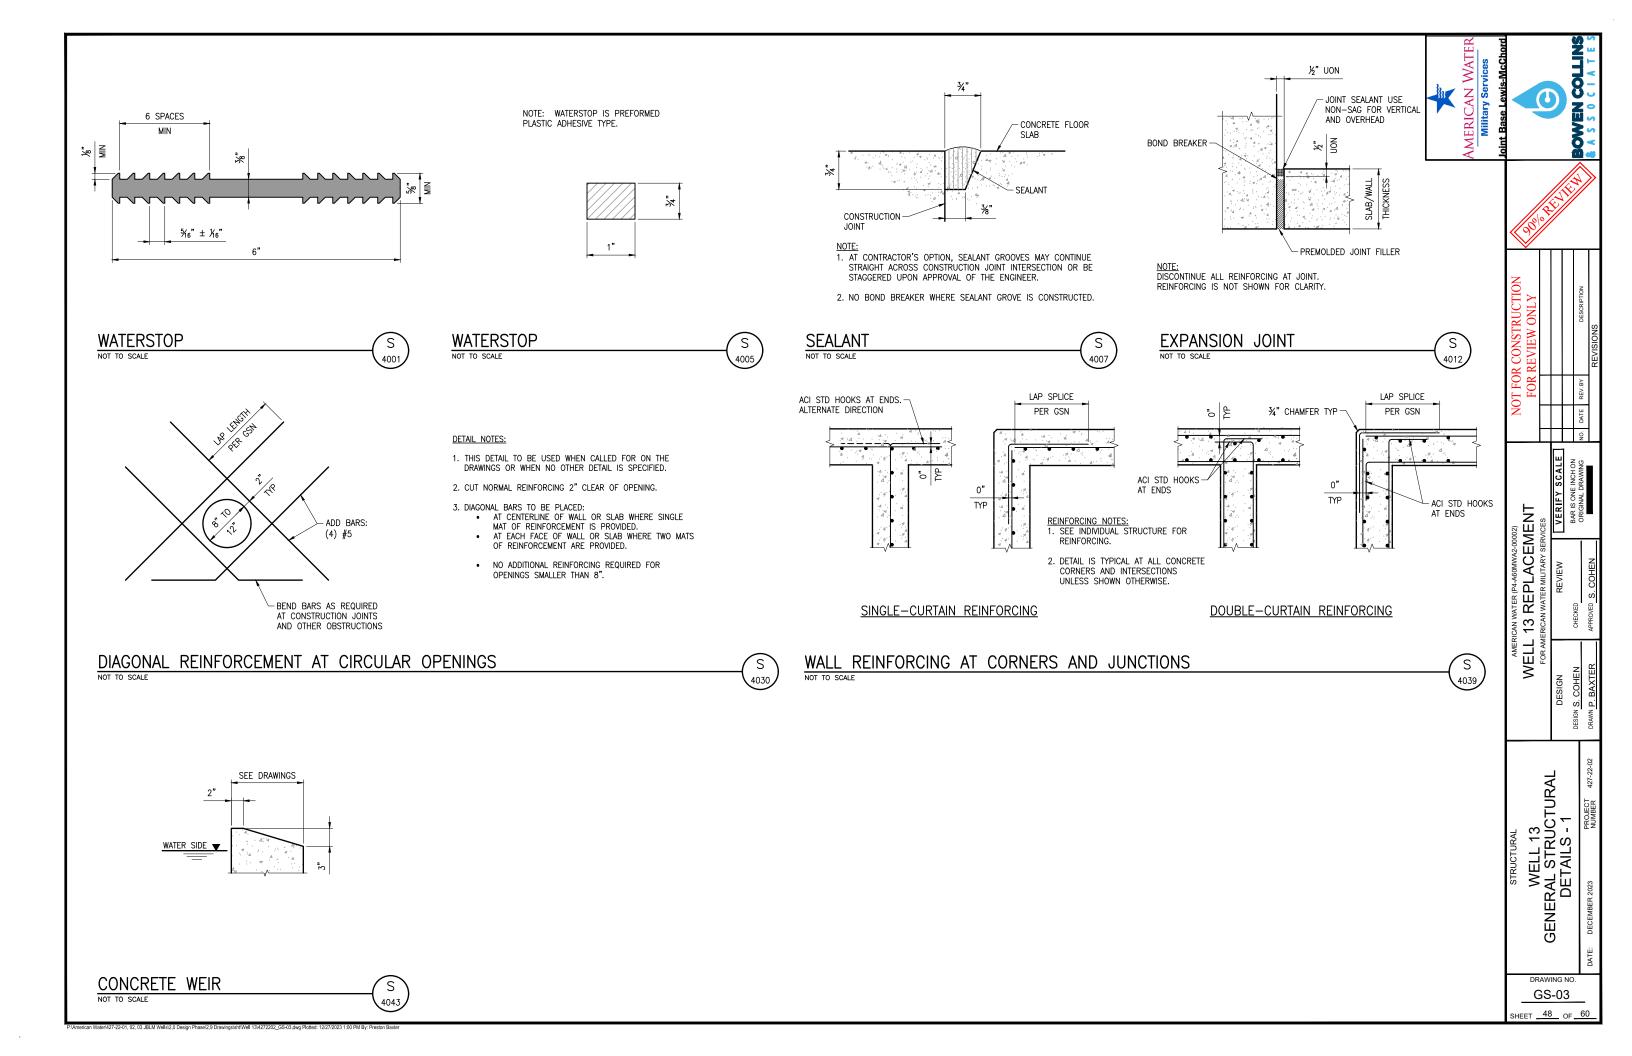

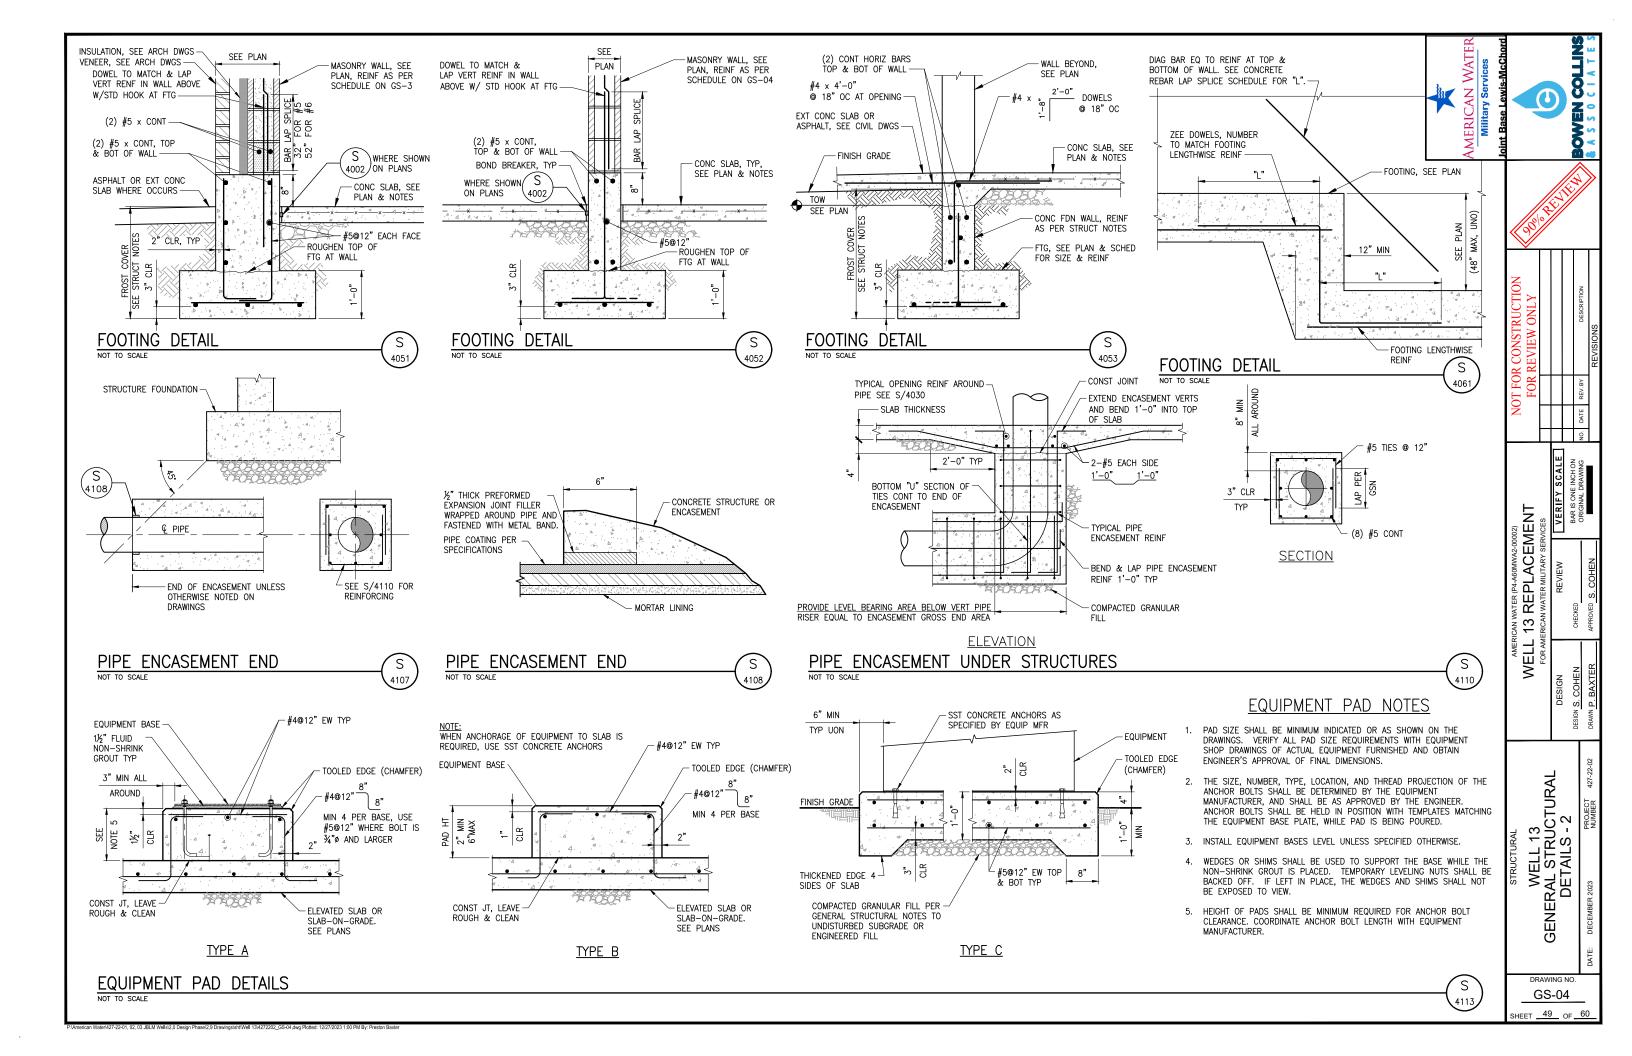

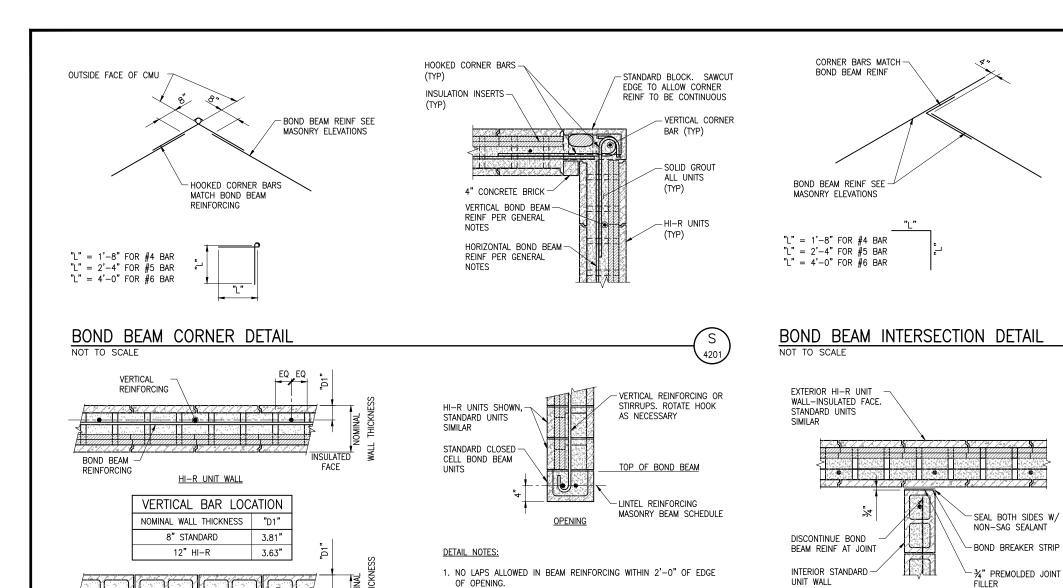

LINTEL BEAM SECTION NOT TO SCALE

- VERTICAL

REINFORCING

SEAL BOTH SIDES W/ NON-SAG SEALANT BOND BREAKER STRIP

MASONRY CONTROL JOINT

NOT TO SCALE

4207

AMERICAN WATER (P4-A60MWAZ-00002)
WELL 13 REPLACEMENT
FOR AMERICAN WATER MILITARY SERVICES

WELL 13 GENERAL STRUCTURAL DETAILS - 3 DRAWING NO.

STANDARD UNIT WALL

VERTICAL WALL STEEL LOCATION

BOND BEAM

NOT TO SCALE

4204

SAWCUT AS REQD HI-R UNITS


VERTICAL REINF

GROUT

BOND BEAM

GS-05

SHEET 50 OF 60

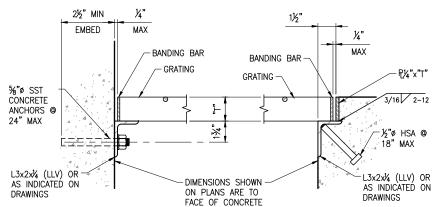

DETAIL NOTES:

- 1. GRATING DEPTH "T" AS NOTED ON DRAWINGS.
- 2. ALL EDGES AND OPENINGS ARE TO BE BANDED.
- 3. WEIGHT OF INDIVIDUAL GRATING SECTION SHALL NOT
- 4. METAL BEARING BARS ARE TO BE DEPTH "T"x¾6" @ 13/6" OC. CROSS BARS ARE TO BE AT 4" OC.
- PROVIDE A MINIMUM OR 4 CLIPS PER GRATING PANEL AND LOCATE APPROXIMATELY 4" FROM PANEL CORNERS. MAXIMUM SPACING OF CLIPS IS 3'-0".
- MATERIALS:

MAIERIALS:
ALUMINUM GRATING — USE ALUMINUM ANGLE
SUPPORTS AND STAINLESS STEEL BOLTS AND CLIPS.
GALVANIZED STEEL GRATING — USE GALVANIZED STEEL
SUPPORTS, BOLTS, AND CLIPS. HOT—DIP GALVANIZE AFTER FABRICATION.

STAINLESS STEEL GRATING — USE 316 STAINLESS STEEL ANGLE SUPPORTS, BOLTS, AND CLIPS.

METAL GRATING

2½" MIN

EMBED

1/4"

- CLIPS

- GRATING

- DIMENSIONS SHOWN ON PLANS ARE TO FACE OF CONCRETE

%"ø STAINLESS STEEL CONCRETE

ANCHORS @ 18"



DETAIL NOTES:

MAX

EMBEDMENT

ANGLE

CLIPS -


GRATING -

- 1. UNLESS OTHERWISE NOTED ON THE DRAWINGS, ALL GRATING IS FIBERGLASS.
- 2. GRATING DEPTH "T" AS NOTED ON DRAWINGS.
- 3. WEIGHT OF INDIVIDUAL GRATING SECTION SHALL NOT EXCEED 80 LBS.
- 4. BEARING BARS ARE "I" BARS TO BE DEPTH "T"x0.6" @ 1½" OC. TIE BARS ARE TO BE AT 6" OC MAXIMUM.
- 5. PROVIDE A MINIMUM OR 4 CLIPS PER GRATING PANEL AND LOCATE APPROXIMATELY 4" FROM PANEL CORNERS. MAXIMUM SPACING OF CLIPS IS 3'-0".
- 6. MATERIALS: MATERIALS:
 FRP GRATING - USE PULTRUDED FRP GRATING
 WITH FRP ANGLE SUPPORTS AND CLIPS AND
 STAINLESS STEEL BOLTS.

FIBERGLASS GRATING


FRP L3x3x3/8 OR -AS INDICATED ON DRAWINGS



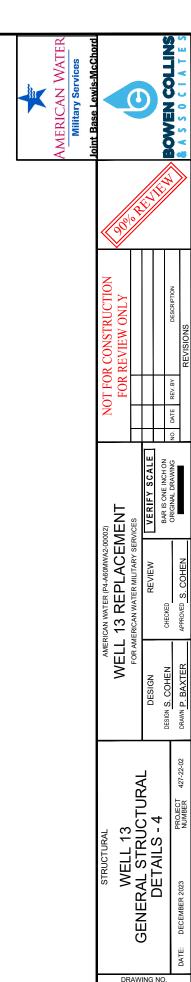

GS-06 SHEET 51 OF 60

| FUNCTION | PIPING M | aterial (see | SCHEDULE A | AT RIGHT) | | FIELD TEST REQU SEE NOTE 3 AND | | | PIPING MATERIAL SCHEDULE (SEE NOTE 4 AND GENERAL NOTE AT R | IGHT) | ER | 9 |
|--|-----------------------------------|--------------------|-----------------------|--|--------------------------------------|-----------------------------------|---|--|---|---|---|--|
| BREVIAT | EXPOSED PIPIN | IG (SEE | BURIED PIP | ING (SEE | MINIMUM | OLL HOIL 3 AND | LEAKAGE | GROUP PIPE (SEE NOTE 13) | FITTINGS | VALVES, 6 INCHES & SMALLER, SEE NOTE 1, NOTE 11 & NOTE 16) | WAT | |
| THIS LIST INCLUDES SOME LINES NOT USED IN THIS PROJECT | 1 1 | ½" DIA & LARGER | 2" DIA & SMALLER | 2 ½" DIA & LARGER | PRESSURE PSI | TEST MEDIUM | ALLOWANCE (SEE NOTE 2) | 1 STEEL, ASTM A53, SCHEDULE 40, BLACK WELDED. | 2 1/2 INCH AND SMALLER, MALLEABLE IRON, ANSI B16.3, THREADED, BANDED, BLACK, 150 PSI OR STEEL, ANSI B16.9, BUTT-WELDED. 3 INCH AND LARGER, CAST IRON, ANSI B16.1, 125 PSI FLANGED OR MECHANICAL COUPLINGS. | BRONZE, THREADED, GATE, CRANE NO. 428 UB OR STOCKHAM B-105. GLOBE, CRANE NO. 14 1/2 P OR STOCKHAM B-29, CHECK, CRANE NO. 37 OR STOCKHAM B-319. STEEL, LUBRICATED PLUG, ROCKWELL FIG. 142 OR 143 OR POWELL FIG 2200 OR 2201, | CAN V | 8 8 |
| A A AERATION AC ACTIVATED CARBON AS ACTIVATED SILICA AW FILTER AIR WASH BB BRINE SOLUTION BW FILTER BACKWASH | 16 16 | 16 | 16 6, 16 16 | 5,11,16,18 16 6, 16 16 8 | 125 125 125 25 125 75 | WATER WATER AIR WATER WATER WATER | (A) (D) (A) (A) (A) (A) (A) | 2 STEEL, ASTM A53, SCHEDULE 40 WELDED, GALVANIZED | 2 1/2 INCH AND SMALLER, MALLEABLE IRON, ANSI B16.3, THREADED, BANDED, GALVANIZED 150 PSI. 3 INCH AND LARGER, CAST IRON, ANSI B16.1, 125 PSI FLANGED OR MECHANICAL COUPLINGS. | 2 1/2 INCH AND SMALLER, ECCENTRIC PLUG, SYNTHETIC RUBBER, FACED, DEZURIK 118S OR HOMESTEAD 1512. BALL, JENKINS NO. 900T, JAMESBURY FIG. 351 3 INCH AND LARGER, ECCENTRIC PLUG—SYNTHETIC RUBBER FACED, DEZURIK 118F OR KEYSTONE 1552 OR 1532 EWG. GATE, AWWA C500. BUTTERFLY, AWWA, FLANGED. | AMERIC | BOWE |
| CAW CHANNEL AGITATION WATER CD CHEMICAL DRAIN AND VENT CL CHLORINE (GAS OR LIQUID STATE) | 16 16 13,17,23 13 10 | ,17,23 | 16 13,17,23 10 | 16 13,17,23 | 25 NOTE 7 300 | WATER DRY AIR | (A) (A) (D) | 3 STEEL, ASTM A106 OR A53, SCHEDULE 80 SEEMLESS, BLACK. | OR STEEL, ANSI B16.9, BUTT-WELDED, SCHEDULE 80. | CAST IRON, LUBRICATED PLUG, NORDSTROM FIG. 214 OR 305. | | |
| CLS CHLORINE SOLUTION | 14,16 14 20 20 | ,16 | 16 | 16 20 | 125 15 IN. Hq | WATER VACUUM | (A) | 4 SAME AS GROUP NO. 1 | CAST IRON, ANSI B16.12, THREADED, DRAINAGE PATTERN. | | | |
| CLV CHLORINE GAS UNDER VACUUM CS CAUSTIC SODA | 6 6 | ' | 6 | 6 | 125 | WATER | (A) (E) (A) | 5 WELDED STEEL, AWWA C200, UNLINED. | WELDED STEEL, FABRICATED, AWWA C200, UNLINED. | AS INDICATED ON DRAWINGS. | | |
| CT CALCIUM THIOSULFATE CV CHLORINATOR VENT & DETECTION LINE | 16, 29 16 16 16 | ,29,31 | 16,29,31 16 | 16,29,31 16 | NOTE 8 | WATER | (A) | 6 STEEL, ASTM A106, OR A53, SCHEDULE 40, SEAMLESS BLACK. | FORGED STEEL, SOCKET WELDED, ANSI B16.11, 2000 PSI OR STEEL, ANSI B16.5, | CAST IRON, FLANGED, LUBRICATED PLUG, NORDSTROM FIG. 143 OR SERCK—AUDCO MSW 133GG. | <u>NOTES</u> | |
| CWR CHILLED WATER RETURN CWS CHILLED WATER SUPPLY DR DRAIN | | 11,12 | | 1* 1* 8,11,27,55,56 | 125 125 15,NOTE7 | WATER WATER WATER | (A) (A) (A) | 7 SAME AS GROUP NO. 2. | 150 PSI FLANCED. MALLEABLE IRON, ANSI B16.3, THREADED. BANDED, GALVANIZED, 300 PSI. | | GENERAL NOTE ALTHOUGH SEVERAL PIPING MATERIALS ARE SHOWN THAT MAY BE USED FOR A GIVEN FUNCTION, ONLY THE CALLED OUT PIPING MATERIAL SHOWN ON THE CONSTRUCTION | |
| W DEMINERALIZED WATER E ENGINER EXHAUST | 16,18 16 14* 14 | | 16,18 14 | 16,18 14 | NOTE 8 | WATER | (A) | 8 WELDED STEEL, AWWA C200. | WELDED STEEL, AWWA C200, FABRICATED. | LO INDICATED ON DENNILOS | DRAWINGS AND SPECIFICATIONS SHALL BE USED. THE CONTRACTOR DOES NOT HAVE THE OPTION TO USE A | _ |
| ENGINER COOLING WATER RETURN ENGINER COOLING WATER SUPPLY FERRIC CHLORIDE | 1* 1* 1* 1* 16 16 | | 1* 1* 16 | 1* 1* 16 | 125 125 125 | WATER WATER WATER | (A) (A) (A) | 9 SAME AS GROUP NO. 1. | 2 1/2 INCH AND SMALLER, MALLEABLE IRON, ANSI B16.3, THREADED, BANDED, BLACK, 150 PSI. 3 INCH AND LARGER, STEEL, ANSI B16.9, BUTT-WELDED | ECCENTRIC PLUG, DEZURIK SERIES 118 OR KEYSTONE 1512, CHECK CRANE NO. 336E OR WALWORTH NO. 904 OR POWELL FIG 668Y. | DIFFERENT MATERIAL. CONTACT BETWEEN DISSIMILAR METALS SHALL NOT BE | CTION |
| FI FILTER INFLUENT FOR FUEL OIL RETURN FOS FUEL OIL SUPPLY | 9 9 9 | | 9 9 | 8 9 9 | NOTE 6 125 125 | WATER AIR AIR | (A) (D) (A) (D) | 10 SAME AS GROUP NO. 3. | 1 1/4 INCH AND SMALLER, FORGED STEEL, ANSI B16.11, THREADED OR SOCKET WELDED, BLACK, 3000 PSI, WITH FLANGED AMMONIA UNIONS. 1 1/2 INCH AND LARGER, STEEL, ANSI B16.9, BUTT-WELDED OR FLANGED, SCHEDULE 80 | SEMI-PLUG AND YOKE TYPE OR BALL FOR CHLORINE SERVICE, FORGED CARBON | ALLOWED. ANY SUCH CONTACT SHALL BE ISOLATED BY USING INSULATING FLANGE SETS AND/OR BUSHING SETS IN APPROPRIATE LOCATIONS. | STRU W ON |
| FIRE PROTECTION SPRINKLER SYSTEM FINISHED WATER | NOTE 10 NC 2, 24 8 | | | NOTE 10 8, 28 | NOTE 9 25 | WATER WATER | 2, 24(A) 28(B) | 11 DUCTUE IDON AND AND AND AND AND AND AND AND AND AN | DUCTILE IRON OR CAST IRON, ANSI A21.10, OR AWWA C110, RESTRAINED JOINT | CATE ANNUA OFOO 'O' DINO OFALO DEGLIARION JONESO FUED MUELLES | NOTE 1 PROPRIETARY NAMES HAVE BEEN QUOTED FOR | ON |
| HF HYDROFLUOSILICIC ACID HR HEATING WATER RETURN HS HEATING WATER SUPPLY HWR DOMESTIC HOT WATER RETURN | 16 16 1* 1* 1* 1* 24* 2* | | 16 1* 1* 24* | 16 1* 1* 2* | 125 125 125 125 | WATER WATER WATER WATER | (A) (A) (A) | 11 DUCTILE IRON, ANSI A21.51, (AWWA C151) OR CAST IRON ANSI A21.6, 150 PSI, <u>RESTRAINED JOINT TYPE</u> . BELL AND SPIGOT, <u>MECHANICAL JOINTS</u> , <u>MECHANICAL</u> COUPLINGS, OR 125 PSI FLANGED (TYPICAL SERVICE | TYPE. BELL AND SPIGOT, MECHANICAL COUPLINGS, FLANGED OR MECH. JOINTS, 250 PSI, (PRESSURE RATING) 12 INCHES AND SMALLER, 150 PSI, (PRESSURE RATING) 14 INCHES AND LARGER, WITH 125 PSI ANSI B16.1 FLANGES, AND | A-2380-20, OR EDDY-IOWA (CLOW) F-5155. BUTTERFLY, AWWA. ECCENTRIC | IDENTIFICATION PURPOSES ONLY. SUBSTITUTIONS WILL BE PERMITTED SUBJECT TO PROVISIONS OF THE SPECIFICATIONS. | FOR CON REVENUE OF REV |
| IAWR DOMESTIC HOT WATER SUPPLY IA INSTRUMENT AIR LA LIQUID ALUM | 24 2* 24 2 16 16 | | 24* 24* 16 | 2* 2 16 | 125 125 125 | WATER WATER AIR WATER | (A) (A) (A) (D) (A) | WATER LINES) 12 CAST IRON SOIL, ANSI/ASTM A-74, SERVICE WEIGHT, BELL AND SPIGOT OR HUBLESS. AT THE OPTION OF THE CONTRACTOR, DUCTILE IRON (GROUP NO. 11) MA | AW 33 11 00.15 CAST IRON SOIL, ANSI/ASTM A-74, SERVICE WEIGHT, BELL AND SPIGOT OR HUBLESS. AT THE OPTION OF THE CONTRACTOR, DUCTILE IRON(GROUP NO.11) Y MAY BE SUBSTITUTED. | AS INDICATED ON DRAWINGS. | NOTE 2 LEAKAGE ALLOWANCE IS AS FOLLOWS: (A) PIPES SO DESIGNATED SHALL SHOW ZERO LEAKAGE. (B) PIPES SO DESIGNATED SHALL SHOW ZERO LEAKAGE | NOT J |
| LO LUBE OIL LPG LIQUEFIED PETROLEUM GAS | 9 9 | | 9 | 9 | 125 NOTE 7 | AIR AIR | (A) (D) | BE SUBSTITUTED | | | FOR UNBURIED PIPE AND NOT MORE THAN 0.02 GALLON PER HOUR PER INCH DIAMETER PER 100 | |
| S LIME SLURRY | 2,16 2, 9 9 | | NOTE 15 2,16 9 | NOTE 15 2,16 9 | NOTE 8 NOTE 7 NOTE 7 | AIR | | IRON, SERVICE WEIGHT, BELL AND SPIGOT OR HUBLES | CORROSION RESISTANT (HIGH SILICON CONTENT) CAST IRON, SERVICE WEIGHT, S. BELL AND SPIGOT OR HUBLESS. STAINLESS STEEL (TYP)E 316 ANSI B16.3, SCREWED, 150 PSI, ANSI B16.9, | STAINLESS STEEL, BALL, FLANGED, LADISH NO. 4202, OR JAMESBURY TYPE | FEET OF BURIED PIPE. (C) PIPES SO DESIGNATED SHALL NOT SHOW A LEAKAGE OF MORE THAN 0.15 GALLON PER HOUR PER INCH | |
| OF OVERFLOW PLANT AIR PD PLANT DRAIN | 2,16 8 7 7 2 8, | 12 | 16 7 2 | 8 7 8,12,22,28 | 25 300 NOTE 6 | WATER AIR WATER | (A) (A) (D) 2,8(A) 12,28(B)22(C) | 40S. 15 STAINLESS STEEL (TYP)E 316, ASTM A312, SCHEDULE | BUTT-WELDED, SCHEDULE 40S, OR 150 PSI FLANGED. STAINLESS STEEL (TYP)E 316 ANSI B16.9 BUTT-WELDED SCHEDULE 10S OR 150 | A/D150F. CHECK, LADISH, NO.5272 OR STOCKHAM FIG. 15 SF 316 OR AS SHOWN ON DRAWINGS. STAINLESS STEEL, AS INDICATED ON DRAWINGS. | OF DIAMETER PER 100 FEET OF PIPE. (D) PIPES SO DESIGNATED SHALL NOT SHOW A LOSS OF PRESSURE OF MORE THAN 5 PERCENT. | SCAL |
| PEA POLYMER - ANIONIC PEC POLYMER - CATIONIC PEN POLYMER - NONIONIC | 16 16 16 16 16 | | 16 16 16 | 16 16 16 | 125 125 125 | WATER WATER WATER | (A) (A) (A) | 10S. 16 POLYVINYL CHLORIDE, SCHEDULE 80, NORMAL IMPACT. ASTM D1785 17 POLYPROPYLENE, ASTM D4101, SCHEDULE 40, WITH | PSI FLANCED. POLYVINYL CHLORIDE, SCHEDULE 80, NORMAL IMPACT, SOCKET SOLVENT WELD JOINTS, ASTM D2467. POLYPROPYLENE, SCHEDULE 40, DRAINAGE TYPE WITH HEAT FUSED SOCKET | POLYVINYL CHLORIDE, BALL, DIAPHRAGM, BUTTERFLY, BALL OR LIFT CHECK. CHEMTROL, HILLS-MCCANNA OR GSR-R.G. SLOAN CO. | (E) PIPES SO DESIGNATED SHALL NOT SHOW A LOSS OF VACUUM OF MORE THAN 4 INCHES MERCURY COL. NOTE 3 | CT C |
| PO PLANT OVERFLOW POTASSIUM PERMANGANATE PW POTABLE WATER RW WATER | 2 8 6,14,16 6, 2,16,24 2,8 | | 6,14,16 | 8,28 6,14,16 2,8,11,19,36 | NOTE 6 125 125 125 | WATER WATER WATER WATER | 2, 8(A) 28(B) (A) 2,11,24(A) 19(B) 2, 8(A) 28(B) | HEAT FUSED JOINTS. 18 FIBERGLASS REINFORCED PLASTIC, ASTM D2996, FILAMENT—WOUND, SOCKET AND SPIGOT ENDS, ADHESI BONDED. | JOINTS. FIBERGLASS REINFORCED PLASTIC, FILAMENT-WOUND, SOCKET ENDS, ADHESIVE VE BONDED, OR FIBERGLASS FLANGED. | PLASTIC LINED, FLANGED. FLANGES TO MATCH 150 PSI ANSI B16.5 DIMENSIONS, OR AS INDICATED ON DRAWINGS. | FOR FIELD TEST PROCEDURES AND ADDITIONAL TEST REQUIREMENTS, SEE PIPING SECTION OF SPECIFICATIONS. | EMEI SERVICES |
| RWL RAINWATER LEADER SA SAMPLE LINE (SEE LIGHT AT RIGHT) | 4,12 4, 16,18,24 | 12 | 12 16,18,24 | 12 | NOTE 7 125 | WATER | (A) | POLYVINYL CHLORIDE PRESSURE PIPE ASTM D2241 WI BELL AND SPIGOT JOINTS. 20 POLYETHYLENE TUBING APPROPRIATE FOR CHLORINE G | TH CAST IRON, 150 PSI, FOR POLYVINYL CHLORIDE PIPE, AWWA C110 CEMENT MORTAR LINED, AWWA C104. | | ANY DEVIATION FROM THE PIPING MATERIALS OR FIELD TEST REQUIREMENTS SHOWN WILL BE NOTED IN THE SPECIFICATIONS OR ON THE DRAWINGS. | ACE LITARY: IEW CHA |
| SC SPARE CHEMICAL SANITARY DRAIN AND VENT SDR STORM DRAIN SH SODIUM HYPOCHLORITE | 4,12 12 8 16,29,30,31 16 | 29 30 31 | | | 125 NOTE 7 NOTE 6 | WATER WATER WATER | (A) 8(A) 28(B) 22(C) | SERVICE (KYNAR) 21 POLYETHYLENE, ASTM 03350 TYPE C, CORRUGATED SURFACE | POLYETHYLENE, ASTM 03350, ROTATIONAL MOLDED JOINTS AND FITTINGS. | GEOTEXTILE FILTER FABRIC REQUIRED ON ALL SU LINES. | NOTE 5 PIPING GROUP NUMBER SHOWN THUS SHALL BE INSULATED, SEE PIPING SECTION OF SPECIFICATIONS FOR | ER (P4-A) EPL ATER MIL REVI |
| SODIUM SILICATE SL SLUDGE SLT SALT | 6, 16 6, | 16 | 6, 16 | 6, 16 12,16,18 | 125 50 25 | WATER WATER AIR | (A) (B) (A) (C) | 22 REINFORCED CONCRETE, ASTM C76, TONGUE AND GROOVED JOINTS. (TYPICAL SERVICE-CULVERTS) | SAME AS GROUP NO. 8 | | INSULATING MATERIALS. NOTE 6 | AN WAT |
| SLV SLEEVE | 2,16,24,29 2, | 16, 29 | | • | NOTE 7 | | (A) (D) | 23 TEMPERED GLASS. (ARMORED, WHERE BURIED). ANSI/ASTM C599 | TEMPERED GLASS DRAINAGE TYPE WITH COMPRESSION COUPLINGS AND TEFLON JOINTS. ANSI/ASTM C599 (ARMORED WHERE BURIED) | | STATIC WATER TEST WITH SURFACE 5 FEET ABOVE HIGH POINT OF PIPE. | AME - |
| SPD SUMP DISCHARGE SS SANITARY SEWER | 2 26 | | | 26 12,21 | NOTE 7 | WATER | (A) | 24 COPPER, ASTM B88 (TYP)E K, SOFT TEMPERED WHER BURIED, HARD TEMPERED WHERE EXPOSED. | WROUGHT COPPER OR CAST BRONZE, ANSI B16.22, SOLDER JOINT, 150 PSI, OR COMPRESSION FITTINGS. (FOR OXYGEN PIPING USE SILVER SOLDER, FOR | BRONZE, SOLDER JOINT, GLOBE, CRANE NO. 1310 OR STOCKHAM B-14. CHECK, CRANE NO. 1342 OR 36, OR STOCKHAM B-309 OR B-345. GATE, CRANE NO. | | A III A |
| U STRUCTURE UNDERDRAIN UC STRUCTURE UNDERDRAIN COLLECTOR W FILTER SURFACE WASHWATER | 12 14,16,18 8,1 | 14,15,16,18 | | 16,21 12,21 2,8,15,16,18 | NOTE 6 | NO TEXT REQ'D WATER WATER | (C) (A) | | COMPRESSED AIR PIPING USE 95–5 TIN-ANTIMONY SOLDER). , STEEL, ANSI B16.5, 150 PSI FLANGED, SARAN OR POLYPROPYLENE-LINED. | 1320 OR 426, OR STOCKHAM B-104 OR B-105. | INSPECTION AND TESTING SHALL BE IN ACCORDANCE WITH APPLICABLE PLUMBING CODE. | WEL FOR, FOR, |
| VENT | 16 16 2,24 2, 16,24,29 2, | | 2,24 | 2,11,19 2,16,29 | 125 125 15 IN. Hg | WATER WATER VACUUM | (A) 2,11,24(A) 19(B) (A) (E) | BLACK, SARAN OR POLYPROPYLENE-LINED 26 SAME AS GROUP NO. 11 (TYPICAL SERVICE - SLUDGI | | POLYPROPYLENE-LINED. ECCENTRIC PLUG, SYNTHETIC RUBBER FACED, DEZURIK 118F OR KEYSTONE | NOTE 8 NO APPARENT LEAKS UNDER NORMAL OPERATING CONDITIONS. | DES |
| VLO WASTE LUBE OIL VW FILTER WASTE WASHWATER | 9 9 | | 9 | 8 | NOTE 6 | AIR WATER | (A) (D) | & SEWAGE LINES) | | 1522. SWING TYPE CHECK,CRANE NO. 383 OR POWELL FIG. 559. BALL, PRATT OR W-K-M. | NOTE 9 INSPECTION AND TESTING SHALL BE IN ACCORDANCE WITH | l sa |
| | (1 | SEE NOTE | = 5) | | | | • | POLYVINYL CHLORIDE GRAVITY SEWER PIPE, ASTM D3034, BELL AND SPIGOT. REINFORCED CONCRETE, AWWA C302, CLASS—SEE | POLYVINYL CHLORIDE, ANSI/ASTM D3034, BELL AND/OR SPIGOT. | | APPLICABLE NATIONAL FIRE PROTECTION ASSOCIATION STANDARDS. | |
| | | | | | | | | DRAWINGS. (TYPICAL SERVICE – PRESSURE PIPELINES | SAME AS GROUP NO. 8. | AS INDICATED ON DRAWINGS. | NOTE 10 | Ш |
| LIST OF SAMPLE LINE | ES | | | | | | | 29 CHLORINATED POLYVINYL CHLORIDE, SCHEDULE 80, | CHLORINATED POLYVINYL CHLORIDE, SCHEDULE 80, SOLVENT SOCKET WELD JOINTS | | PIPING MATERIALS SHALL BE IN ACCORDANCE WITH NATIONAL FIRE PROTECTION ASSOCIATION STANDARDS. | |
| PIPE DESIGNATION SAMPLE PO | DINT | | | | | | | ASTM F441 30 POLYVINYL CHLORIDE BRAID REINFORCED FLEXIBLE | PER ASTM F439 OR FLANGED POLYINYL CHLORIDE, SCHEDULE 80, SOLVENT SOCKET WELD JOINTS ASTM D2467 | · | NOTE 11 | |
| 223,310,11011 | | | | | | | | TUBING 31 DOUBLE CONTAINTMENT POLYVINYL CHLORIDE, ASTM | POLYVINYL CHLORIDE, SOLVENT SOCKET WELD JOINTS, ASTM D2467 SCH 80 | | FOR VALVES 8 INCHES AND LARGER SEE VALVE SCHEDULE. FOR SPECIAL VALVES SEE SPECIFICATIONS. | LAILS H |
| | | | - | | | | | D1785, SCH 80 INSIDE, SCH 40 OUTSIDE 32 POLYVINYL CHLORIDE (TYP)E 1, GRADE 1 18 ASTM | INSIDE, SCH 40 OUTSIDE SHORT BODY CAST IRON OR DUCTILE IRON AWWA C110 | SAME AS GROUP 11 | NOTE 12 | |
| | | | | | | | | D1784, AWWA C905 POLYVINYL CHLORIDE (TYP)E 1, GRADE 1 18 ASTM D1784, AWWA C905 | SHORT BODY CAST IRON OR DUCTILE IRON AWWA C110. AND, AW 33 11 00.11 | SAME AS GROUP 11 | NOTE 12 CHANGE IN PIPING MATERIAL GROUP NUMBER IS INDICATED THUS: | HANICAL I |
| | | | 4 | | | | | 34 HIGH DENSITY POLYETHYLENE, AWWA C906 PE 4710 | ASTM F2620 OR FLANGED | SAME AS GROUP 11, FLANGED | NOTE 13 FOR PIPE LINING AND COATING, SEE SPECIFICATIONS. | |
| (SEE | RIAL GROUP NUI NOTE 12) | MBER | | | | | | 35 PLASTIC PIPE WHICH IS ACCEPTABLE TO QUESTAR GAS COMPANY AND IS IN CONFORMANCE WITH APPLICABLE FEDERAL, STATE, AND LOCAL CODES | | | NOTE 14 EXPOSED PIPING SHALL BE PAINTED IN ACCORDANCE WITH SPECIFICATIONS. COLORS TO BE SELECTED BY ENGINEER. | NERAL N |
| PIPE DIAMETER FLUID | ABBREVIATION | | | | | | | 36 HIGH DENSITY POLYETHYLENE WATER PIPE PER AWW, C-901, 2 INCHES AND SMALLER, DR-7, 200 PSI, MEETING ASTM PE4710 | BRASS COMPRESSION OR PACK-JOINT FITTINGS MEETING AWWA C800. USE BRASS DOUBLE STRAP SERVICE SADDLES WITH CC THREAD. | | NOTE 15 PIPING MATERIAL SHALL BE NON-ABRASIVE FLEXIBLE RUBBER HOSE AND QUICK CONNECTION COUPLINGS WITH | GE M. |
| | | | | | | | | 55 DOUBLE - WALL CORRUGATED HDPE, ADS N-12, SLOTTED | FABRICATED OR MOLDED | | GROUP NO.1 AT EQUIPMENT. NOTE 16 | PIP |
| | | | | | | | | 56 DOUBLE - WALL CORRUGATED HDPE, ADS N-12 | FABRICATED OR MOLDED | | VALVES 2 1/2 INCH AND SMALLER MAY HAVE SCREWED ENDS VALVES 3 INCH AND LARGER SHALL HAVE FLANGED | DRAWING NO. |
| | | | | | | | | | | | ENDS, UNLESS OTHERWISE SHOWN OR SPECIFIED. REV. 071195 | GM-01 |
| | | | | | | | | | | | | GIVI-UT SHEET 52 OF 6 |

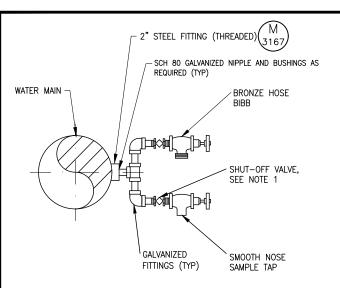


NOTES:

- ALL HOSE BIBBS TO BE CONTROLLED BY INDIVIDUAL SHUT-OFF VALVES (BALL VALVES) EXCEPT WHERE INDIVIDUALLY CONTROLLED BRANCH MAIN SERVES HOSE BIBBS ONLY.
- 2. ALL HOSE BIBBS SHALL INCLUDE BACKFLOW PREVENTION VALVE. BACKFLOW PREVENTION VALVE SHALL BE HOSE CONNECTION VACUUM BREAKER TYPE.
- 3. ROTATE TO OPERATE SIDE BY SIDE AS DIRECTED BY CONSTRUCTION MANAGER.
- 4. ALL FITTINGS SHALL BE SUITED TO MEET OR EXCEED TEST PRESSURE.





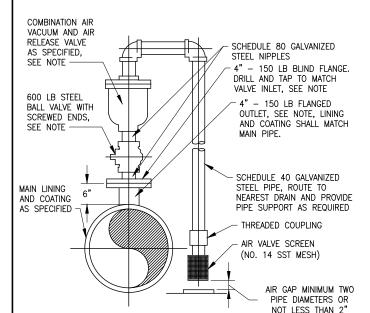

NOTE: FOR PIPING SYSTEM WITH SERVICE PRESSURE CLASS GREATER THAN 150 PSI. ALL COMPONENTS FURNISHED SHALL BE SUITABLE FOR THE HIGHER PRESSURE.


INCLUDE PRESSURE INDICATING TRANSMITTER ON EQUIPMENT TREE WHERE INDICATED BY MECHANICAL PLANS. INCLUDE BLOCK & BLEED ASSEMBLY AND SST SNUBBER.

AIR VACUUM AND AIR RELEASE VALVE ASSEMBLY

SCALE: NTS




--(M) 3149

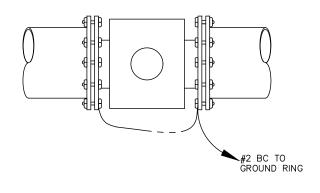

NOTES:

3143


- 1. METERS SHALL INCLUDE THE FOLLOWING: DRINKING WATER APPROVED LINER AND ENCAPSULATION, STAINLESS STEEL GROUND RINGS, ENCAPSULATED CABLE IN SUFFICIENT LENGTH TO REACH REMOTE MOUNTED CONVERTER WITH NO SPLICING, AND NSF DRINKING WATER CERTIFICATION.
- 2. REMOTE WALL MOUNTED CONVERTER TO BE MOUNTED IN RTU ENCLOSURE.
- 3. GROUND CONNECTIONS AND MAKEUP PER MANUFACTURER'S RECOMMENDATIONS.
- 4. METERS TO BE 4-20 MA HART HART OUTPUT COMPATIBLE.

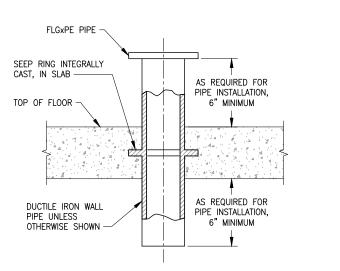

NOTE: COAT FLOOR PIPE WITH SPECIFIED PAINT SYSTEM PRIOR TO CONCRETE PLACEMENT.

3301

FLOOR PIPE SCALE: NTS

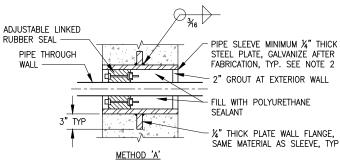

CAULK WITH
BRAIDED YARN OR
COTTON ROPE

PIPE THROUGH
WALL

1%" MINIMUM
TYP BOTH ENDS

METHOD 'B'


SAME AS SHOWN IN METHOD 'A' ABOVE
1" MINIMUM
CLEARANCE, TYP

FILL WITH POLYURETHANE
SEALANT, TYP BOTH ENDS

<u>METHOD</u>

- 1. FOR WATER BEARING WALLS, USE METHOD 'A' WITH ADJUSTABLE LINKED RUBBER SEAL AT BOTH ENDS.
- SLEEVES ARE NOT REQUIRED IN CORE DRILLED WALLS, PENETRATIONS THROUGH EXISTING WALLS, OR FLOORS

SLEEVED PIPE OPENING SCALE: NTS

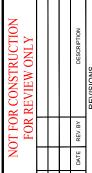

13 REPLACEMENT IRICAN WATER MILITARY SERVICES REVIEW CHECKED R. ROCHA ORIGINAL DRAWING APPROVED ON DAMAM ORIGINAL DRAWING ON DAMAM

WELL 13 REPLA
FOR AMERICAN WATER MILIT

DESIGN ... OLDHAM

OHECKE R. ROC
DRAWN R. GARCIA

APPROVED J. OLDD

GENERAL MECHANICAL
DETAILS - 01

MAY 2023 PROJECT 427-22-02


DRAWING NO.


DRAWING NO.

GM-02

SHEET 53 OF 60


3307

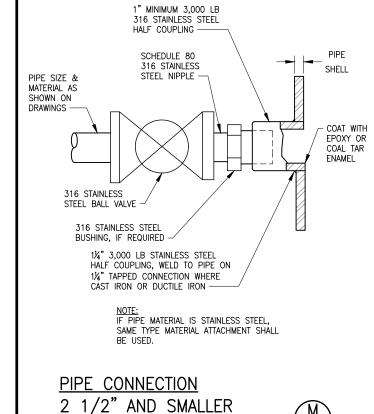

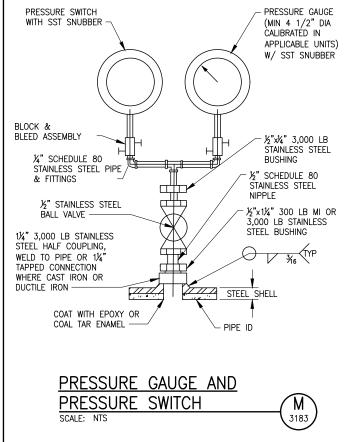

SCALE: NTS

P-American Water427-22-01, 02, 03 JBLM Wellis2,0 Design Phase/2,9 Drawingslsht/Well 13/4272202_GM-02,dwg Plotted: 12/26/2023 2:21 PM By. Rodolfo Garcia

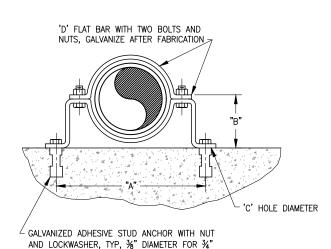


TO 3½" PIPE ½" DIAMETER FOR 4" TO 8" PIPE.

| DIMENSION TABLE | | | | | | |
|-----------------|----------------------------------|----------------------|-----------------------|---------------------------|-------------------------|--|
| PIPE SIZE | A | B (SEE NOTE 3) | C HOLE DIAMETER | D FLAT BAR SIZE | LOAD RATING LBS * | |
| 34" | 55/16" | 2½" | 7∕16" | ¾6"×1¼" | 300 | |
| 1" | 6¼" | 25%" | 7∕16" | 3/ ₁₆ "×11/4" | 300 | |
| 1¼" | 6 ¹ 1/ ₆ " | 2¾" | 7∕16" | 3/16"×11/4" | 300 | |
| 1½" | 6 ¹ 5⁄16" | 3" | 7∕16" | 3/16"x 11/4" | 300 | |
| 2" | 8 ¹ 5/16" | 33/16" | ¼6" | 1/4"×11/4" | 500 | |
| 2½" | 8%" | 31/16" | 7∕16" | 1/4"×11/4" | 500 | |
| 3" | 9%" | 3¾" | 7∕16" | 1/4"×11/4" | 500 | |
| 3½" | 101/16" | 4" | 7∕16" | <i>1</i> 4"×1 <i>1</i> 4" | 500 | |
| 4" | 10%6" | 41/4" | %6" | 1/4"×11/4" | 600 | |
| 5" | 11¾" | 4¾" | %6" | 1/4"×11/4" | 600 | |
| 6" | 14%" | 55/16" | %6" | ¾"×1¼" | 850 | |
| 8" | 16%" | 65⁄ ₁₆ " | %6" | ¾"×1¼" | 850 | |

* SAFETY FACTOR OF 5

1. WHERE SUBMERGED, OR WHERE SHOWN ON DRAWINGS, PIPE CLAMP, ANCHOR, SHIELD, NUTS, AND LOCKWASHERS TO BE TYPE 316 STAINLESS STEEL.

- 2. WHEN USED WITH PVC OR FIBERGLASS PIPE, PROVIDE STEEL SHIELD AROUND PIPE AT CLAMP, WITH LOOSE FIT, WRAP COPPER TUBES WITH 2" STRIP OF RUBBER
- 3. FOR FLANGED PIPING, INCREASE 'B' DIMENSION AS REQUIRED.

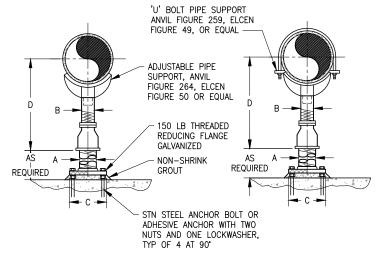

- ENTIRE UNIT SHALL BE GALVANIZED AFTER FABRICATION.
 PROVIDE HALF ROUND RIGID INSULATION AND INSULATION
 PROTECTION SHIELD, SIMILAR TO ANVIL FIGURE 167 OR ELCEN FIGURE 219, WHERE PIPING IS INSULATED.
- 3. PROVIDE NEOPRENE WAFFLE ISOLATION PAD, SIMILAR TO MASON TYPE "W" OR KORFUND WHEN PIPING IS ISOLATED OR SUPPORT IS ADJACENT TO MECHANICAL EQUIPMENT.
- 4. FOR BASE, HEIGHT AND FLANGE DIMENSIONS, SEE TABLE.

DIMENSION TABLE D PIPE SIZE MIN MAX 2½" 2½" 1½" 9" 8" 11½" 3" 2½" 1½" 9" 8¼" 11¾" 3½" 2½" 1½" 9" 8½" 12" 4" 3" 2½" 9" 10¼" 14" 6" 3" 2½" 11%" 15¼" 9" 8" 3" 2½" 13%" 16½" 9" 10" 3" 2½" 9" 14%" 18¼" 3" 2½" 15%" 19¾" 12" 9" 14" 4" 11" 18%" 20¾" 16" 4" 11" 19%" 221/4" 18" 6" 3½" 13½" 211/4" 24" 20" 6" 3½" 13½" 23¼" 25½" 24" 6" 4" 13½" 26½" 28¼" 30" 6" 13½" 29%" 31½" 32" 6" 4" 13½" 30%" 32¾" 36" 6" 4" 13½" 32%" 34¾"

AMERICAN WATER (P4.460MWA2.0002)
WELL 13 REPLACEMENT
FOR AMERICAN WATER MILITARY SERVICES


GENERAL MECHANICAL DETAILS - 02

GM-03 SHEET <u>54</u> OF 60

PIPE CLAMP FOR INDIVIDUAL PIPES

3372

ADJUSTABLE PIPE SUPPORT WITH OR WITHOUT U-BOLT

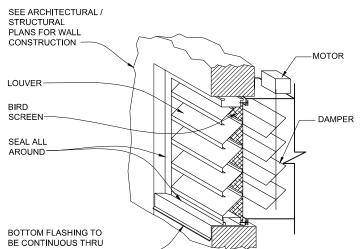


NOT TO SCALE

6" PVC


FLOOR


SCALE: 1/4" = 1'-0"

EXHAUST FAN DETAIL

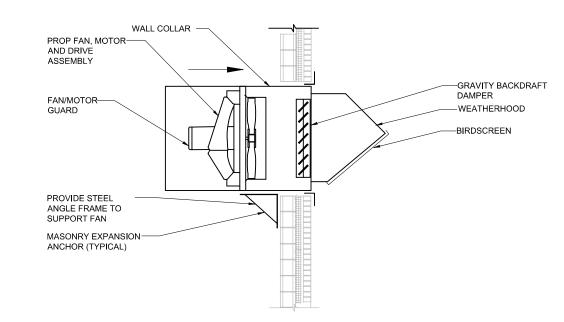



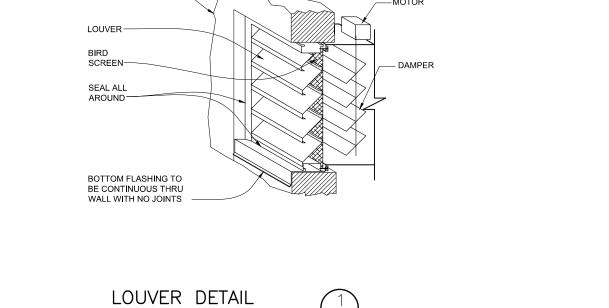

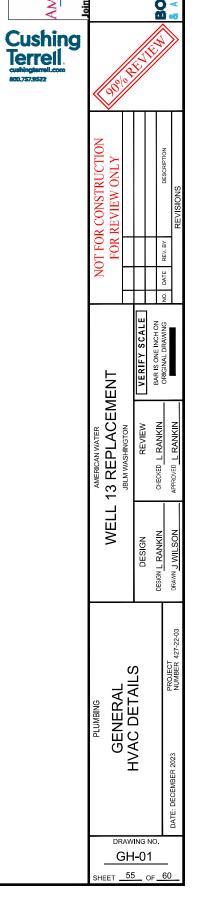

2><u>EF-2</u>


6" PVC





Cushing Terrell cushingterell.com 800.757.9522



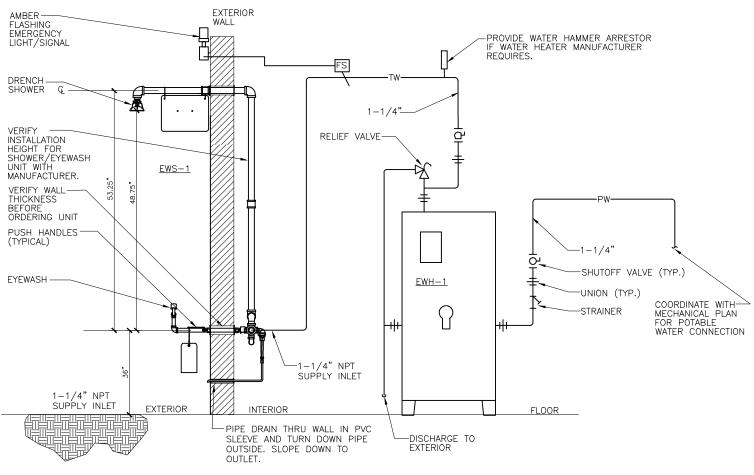

EMERGENCY DRENCH SHOWER/EYEWASH WATER PIPING DETAIL NOT TO SCALE



| HUB EXTENSION LOOSE SET IN JOINT WITH SOFT CAULKING ONLY — VERIFY EXACT HEIGHT | 3" INDIRECT WASTE FUNNEL HUB SET FLUSH WITH CONCRETE FLOOR. | | |
|--|--|--|--|
| \\ \alpha \\ \ \ \ \ \ \ \ \ \ \ \ \ | 2" | | |
| SIZE PER DRAWINGS | | | |
| HUB DRAIN | N DETAIL (2) | | |

NO SCALE

GENERAL PLUMBING DETAILS DRAWING NO.

DESIGN L RANKIN

GP-01 SHEET <u>56</u> OF <u>60</u>

AMERICAN WATER
WELL 13 REPLACEMENT
JBLM WASHINGTON

