



CONSEJO GRAHAM

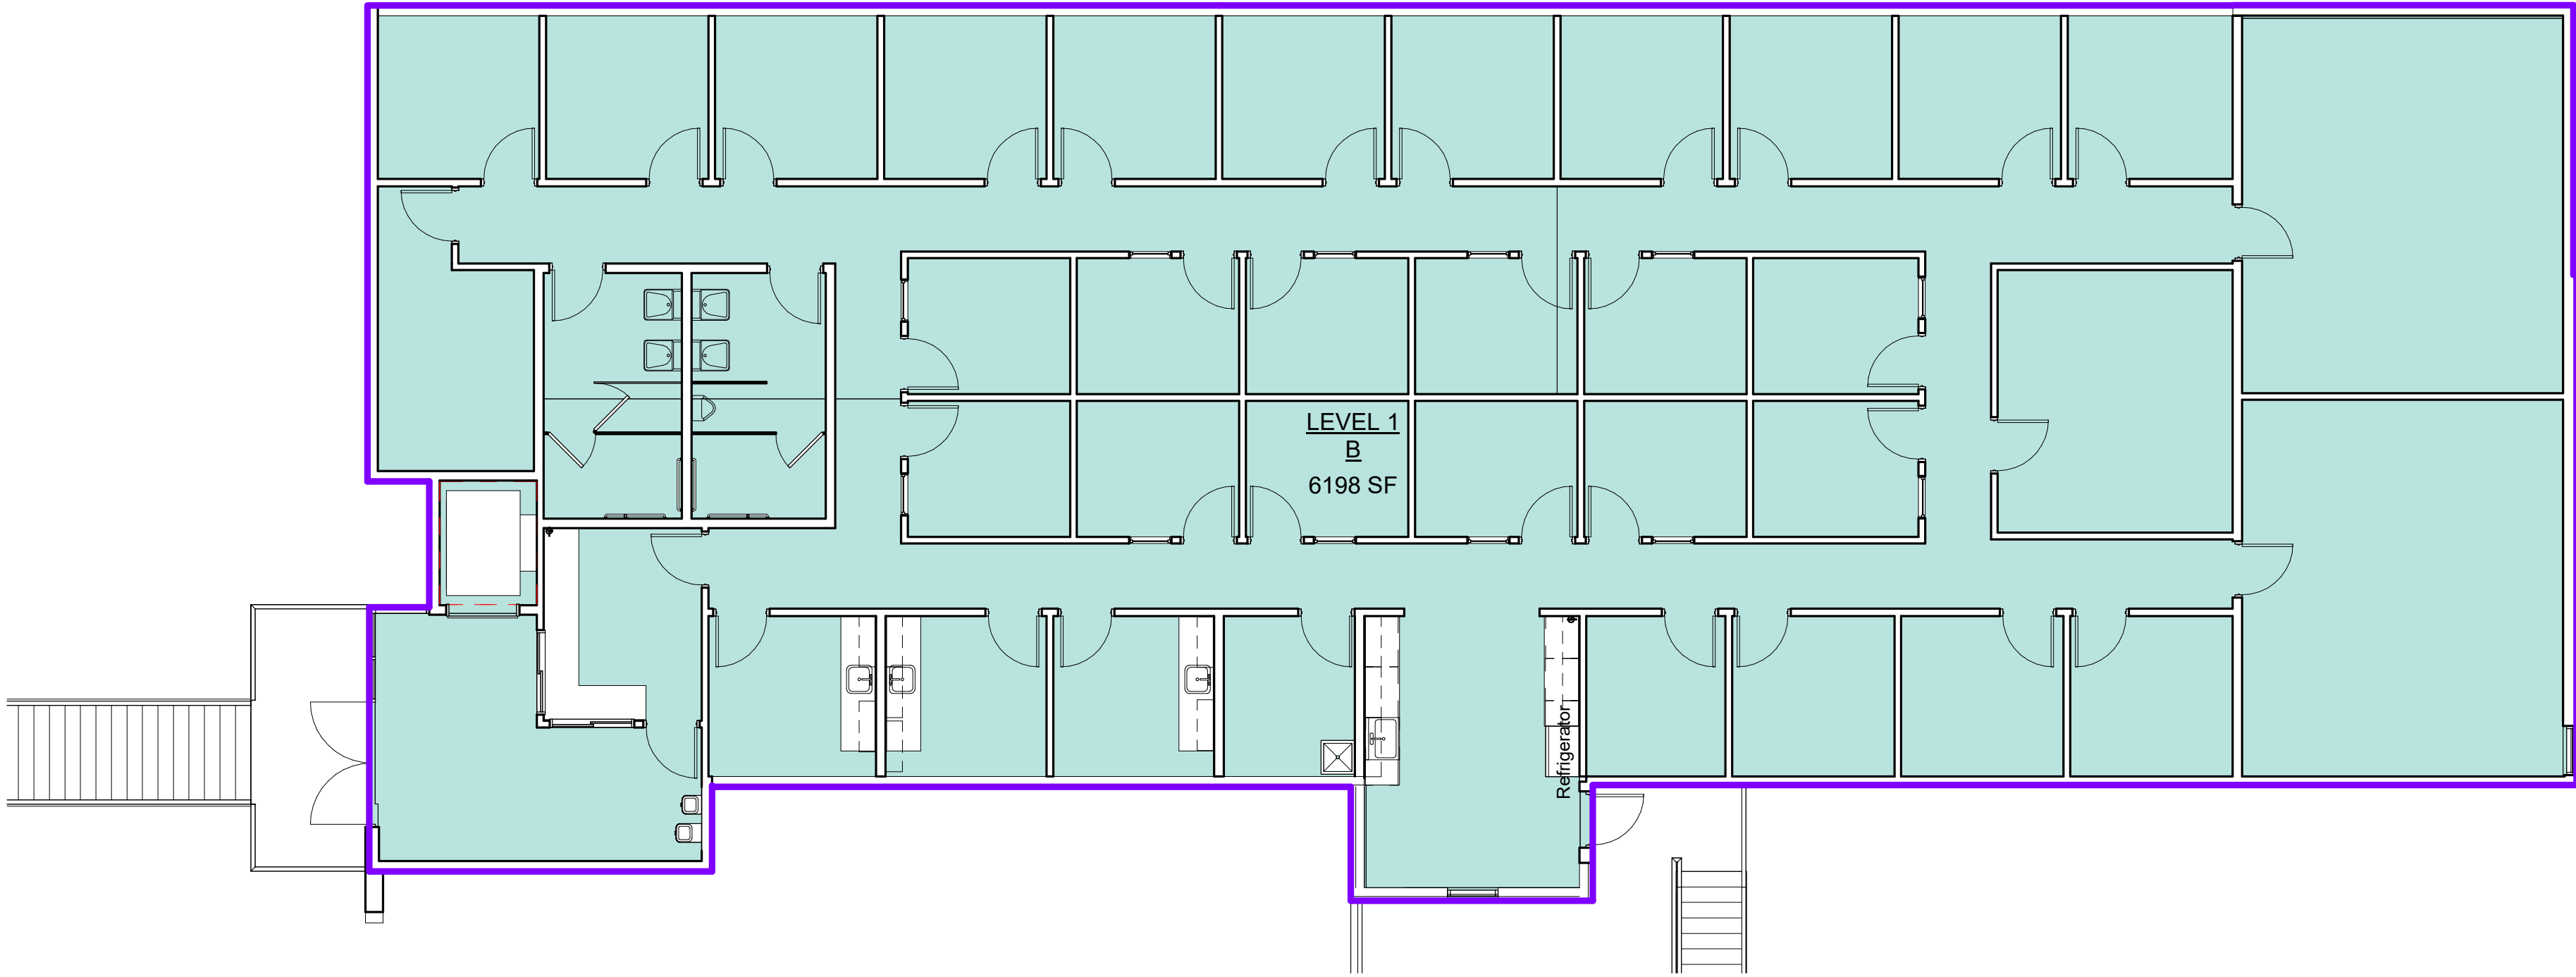

2 OVERALL BUILDING AREA - FIRST FLOOR
1/8" = 1'-0"

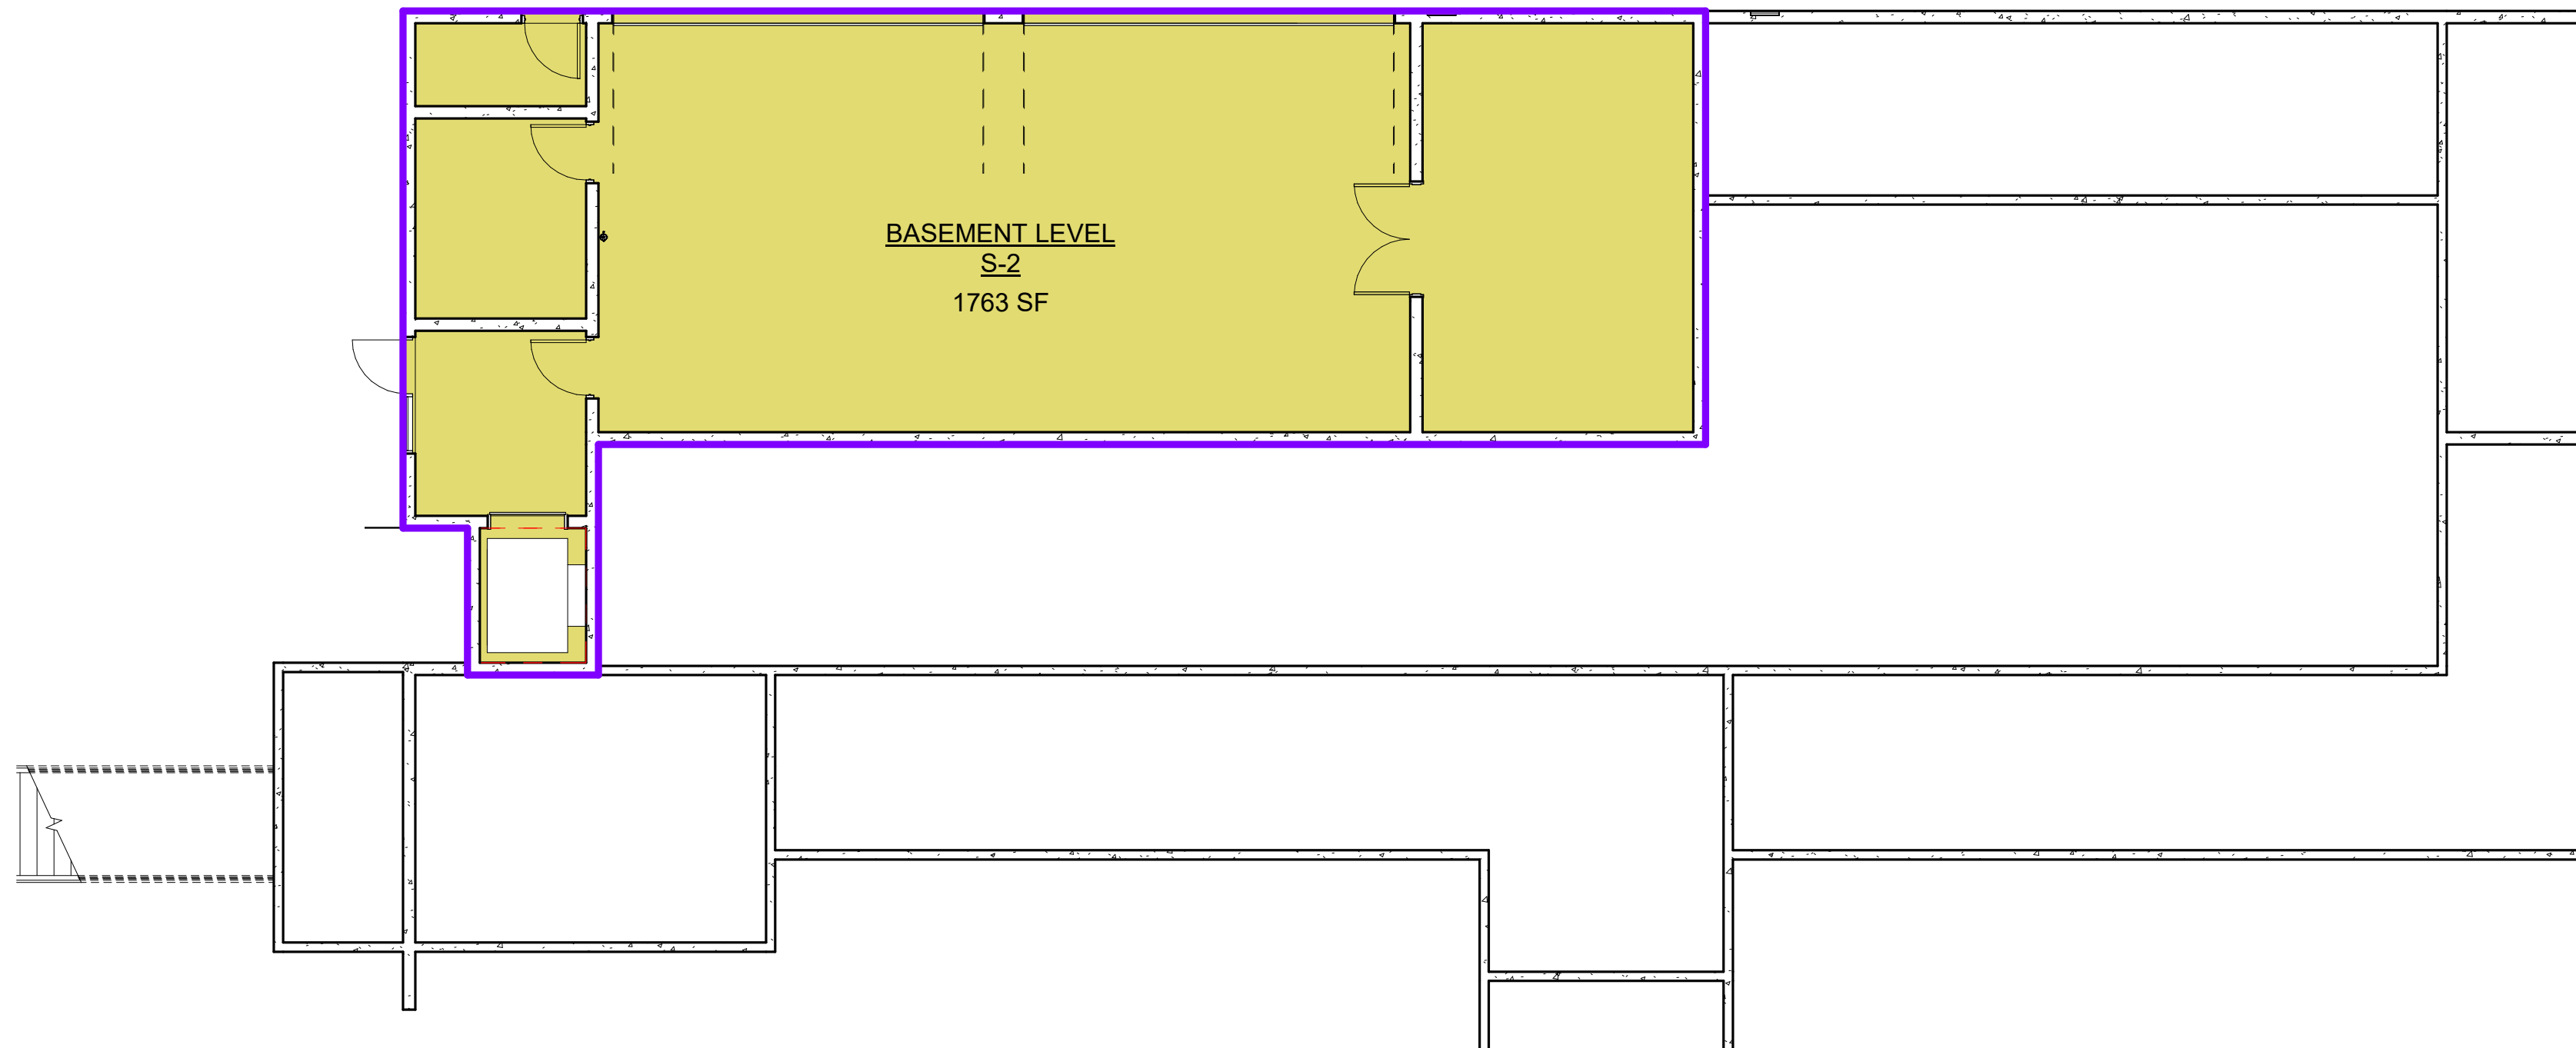

1 BASEMENT
1/8" = 1'-0"

OVERALL BUILDING AREAS			
LEVEL	OCC	AREA	COMMENTS
BASEMENT			
Gross Building Area			
BASEMENT LEVEL	S-2	1763 SF	
FIRST FLR			
Gross Building Area			
LEVEL 1	B	6198 SF	
		6198 SF	
		7961 SF	



**WEDDERMANN
ARCHITECTURE**
JENNIFER WEDDERMANN, AIA, LEED AP
4629 SOUTH YAKIMA
TACOMA, WA 98408
(253)-973-6611
JENNIFER@WEDDERMANN.COM

NOT FOR
PERMIT

PROJECT
CONSEJO COUNSELING GRAHAM OFFICES 2120 MERIDIAN AVE E, GRAHAM, WA

REVISIONS
Rev# Date Description
01/01/20 22125 consejo graham


SHEET NAME	INFO	SHEET NO.
AREAS - OVERALL BUILDING	Rev# Date Description 01/01/20	

2018 IBC - WAC 50-51 ARCHITECTURAL CODE SYNOPSIS

ENERGY SUMMARY




<

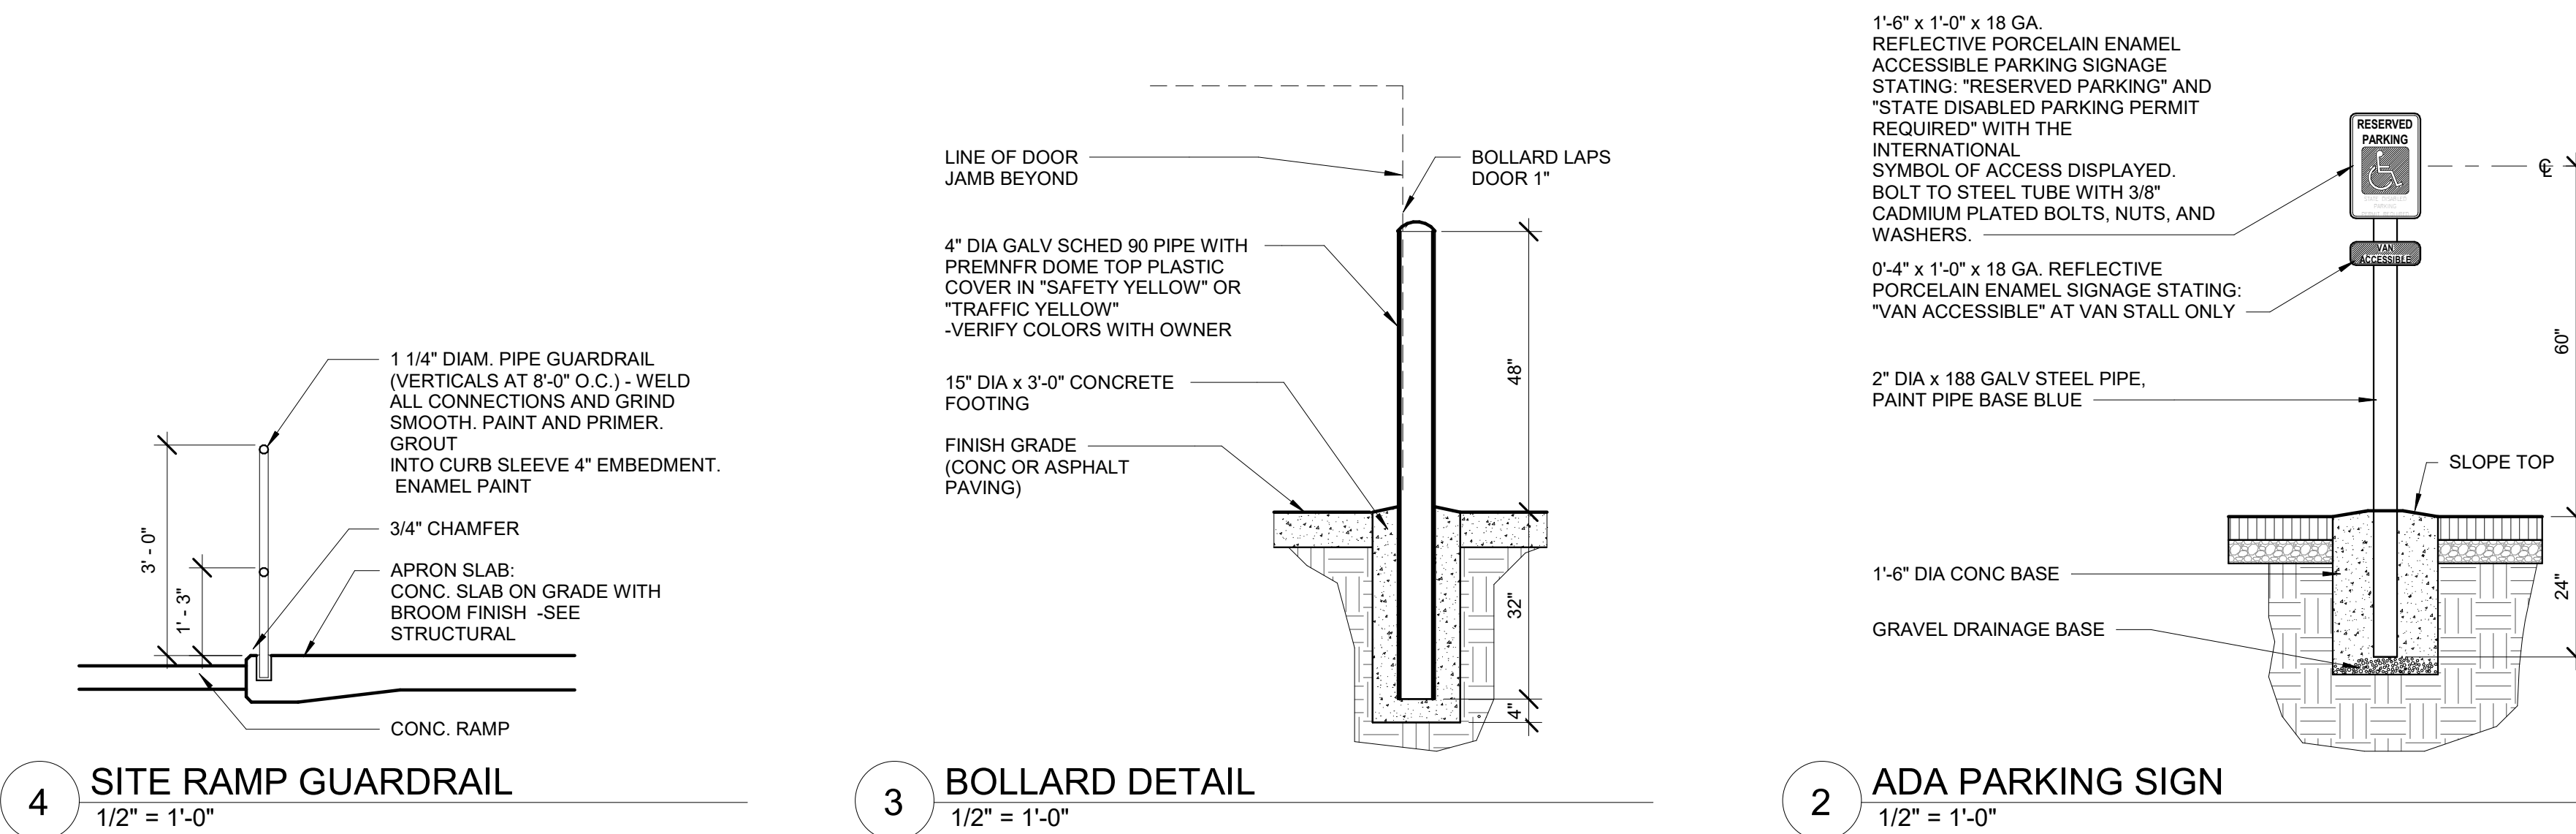

PLAN / SECTION LEGEND	
<	

PLAN / SECTION LEGEND	

PLAN / SECTION LEGEND	

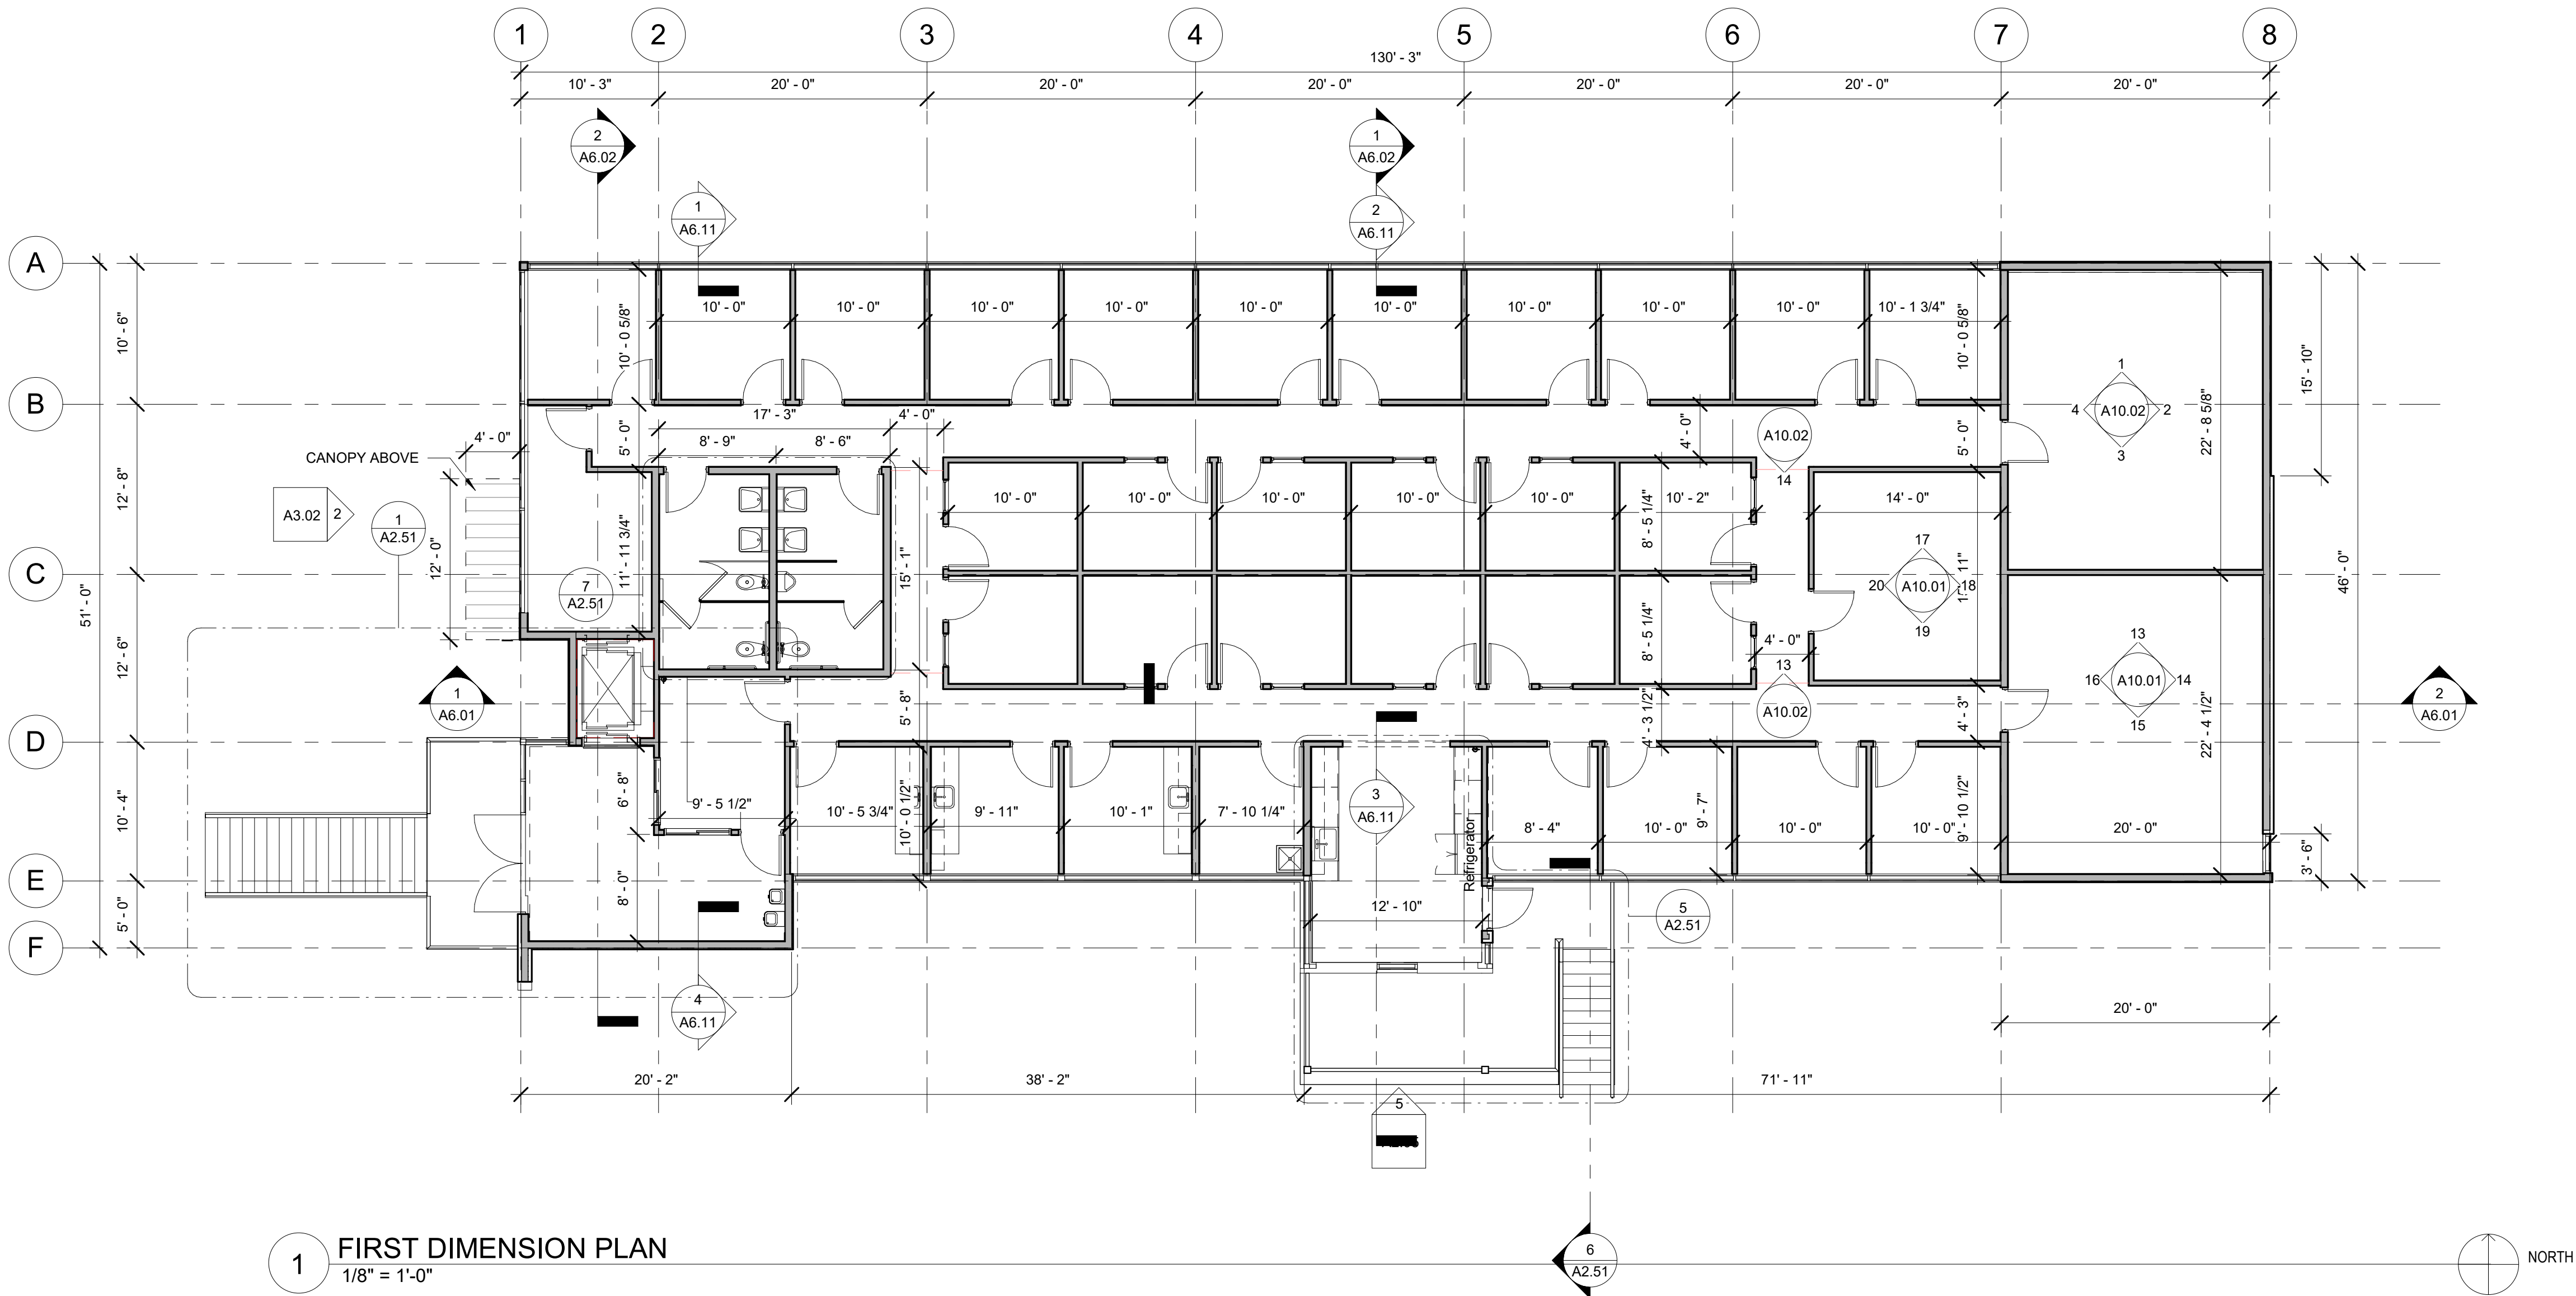



GENERAL NOTES - ROOF

ELEVATION LEGEND



